


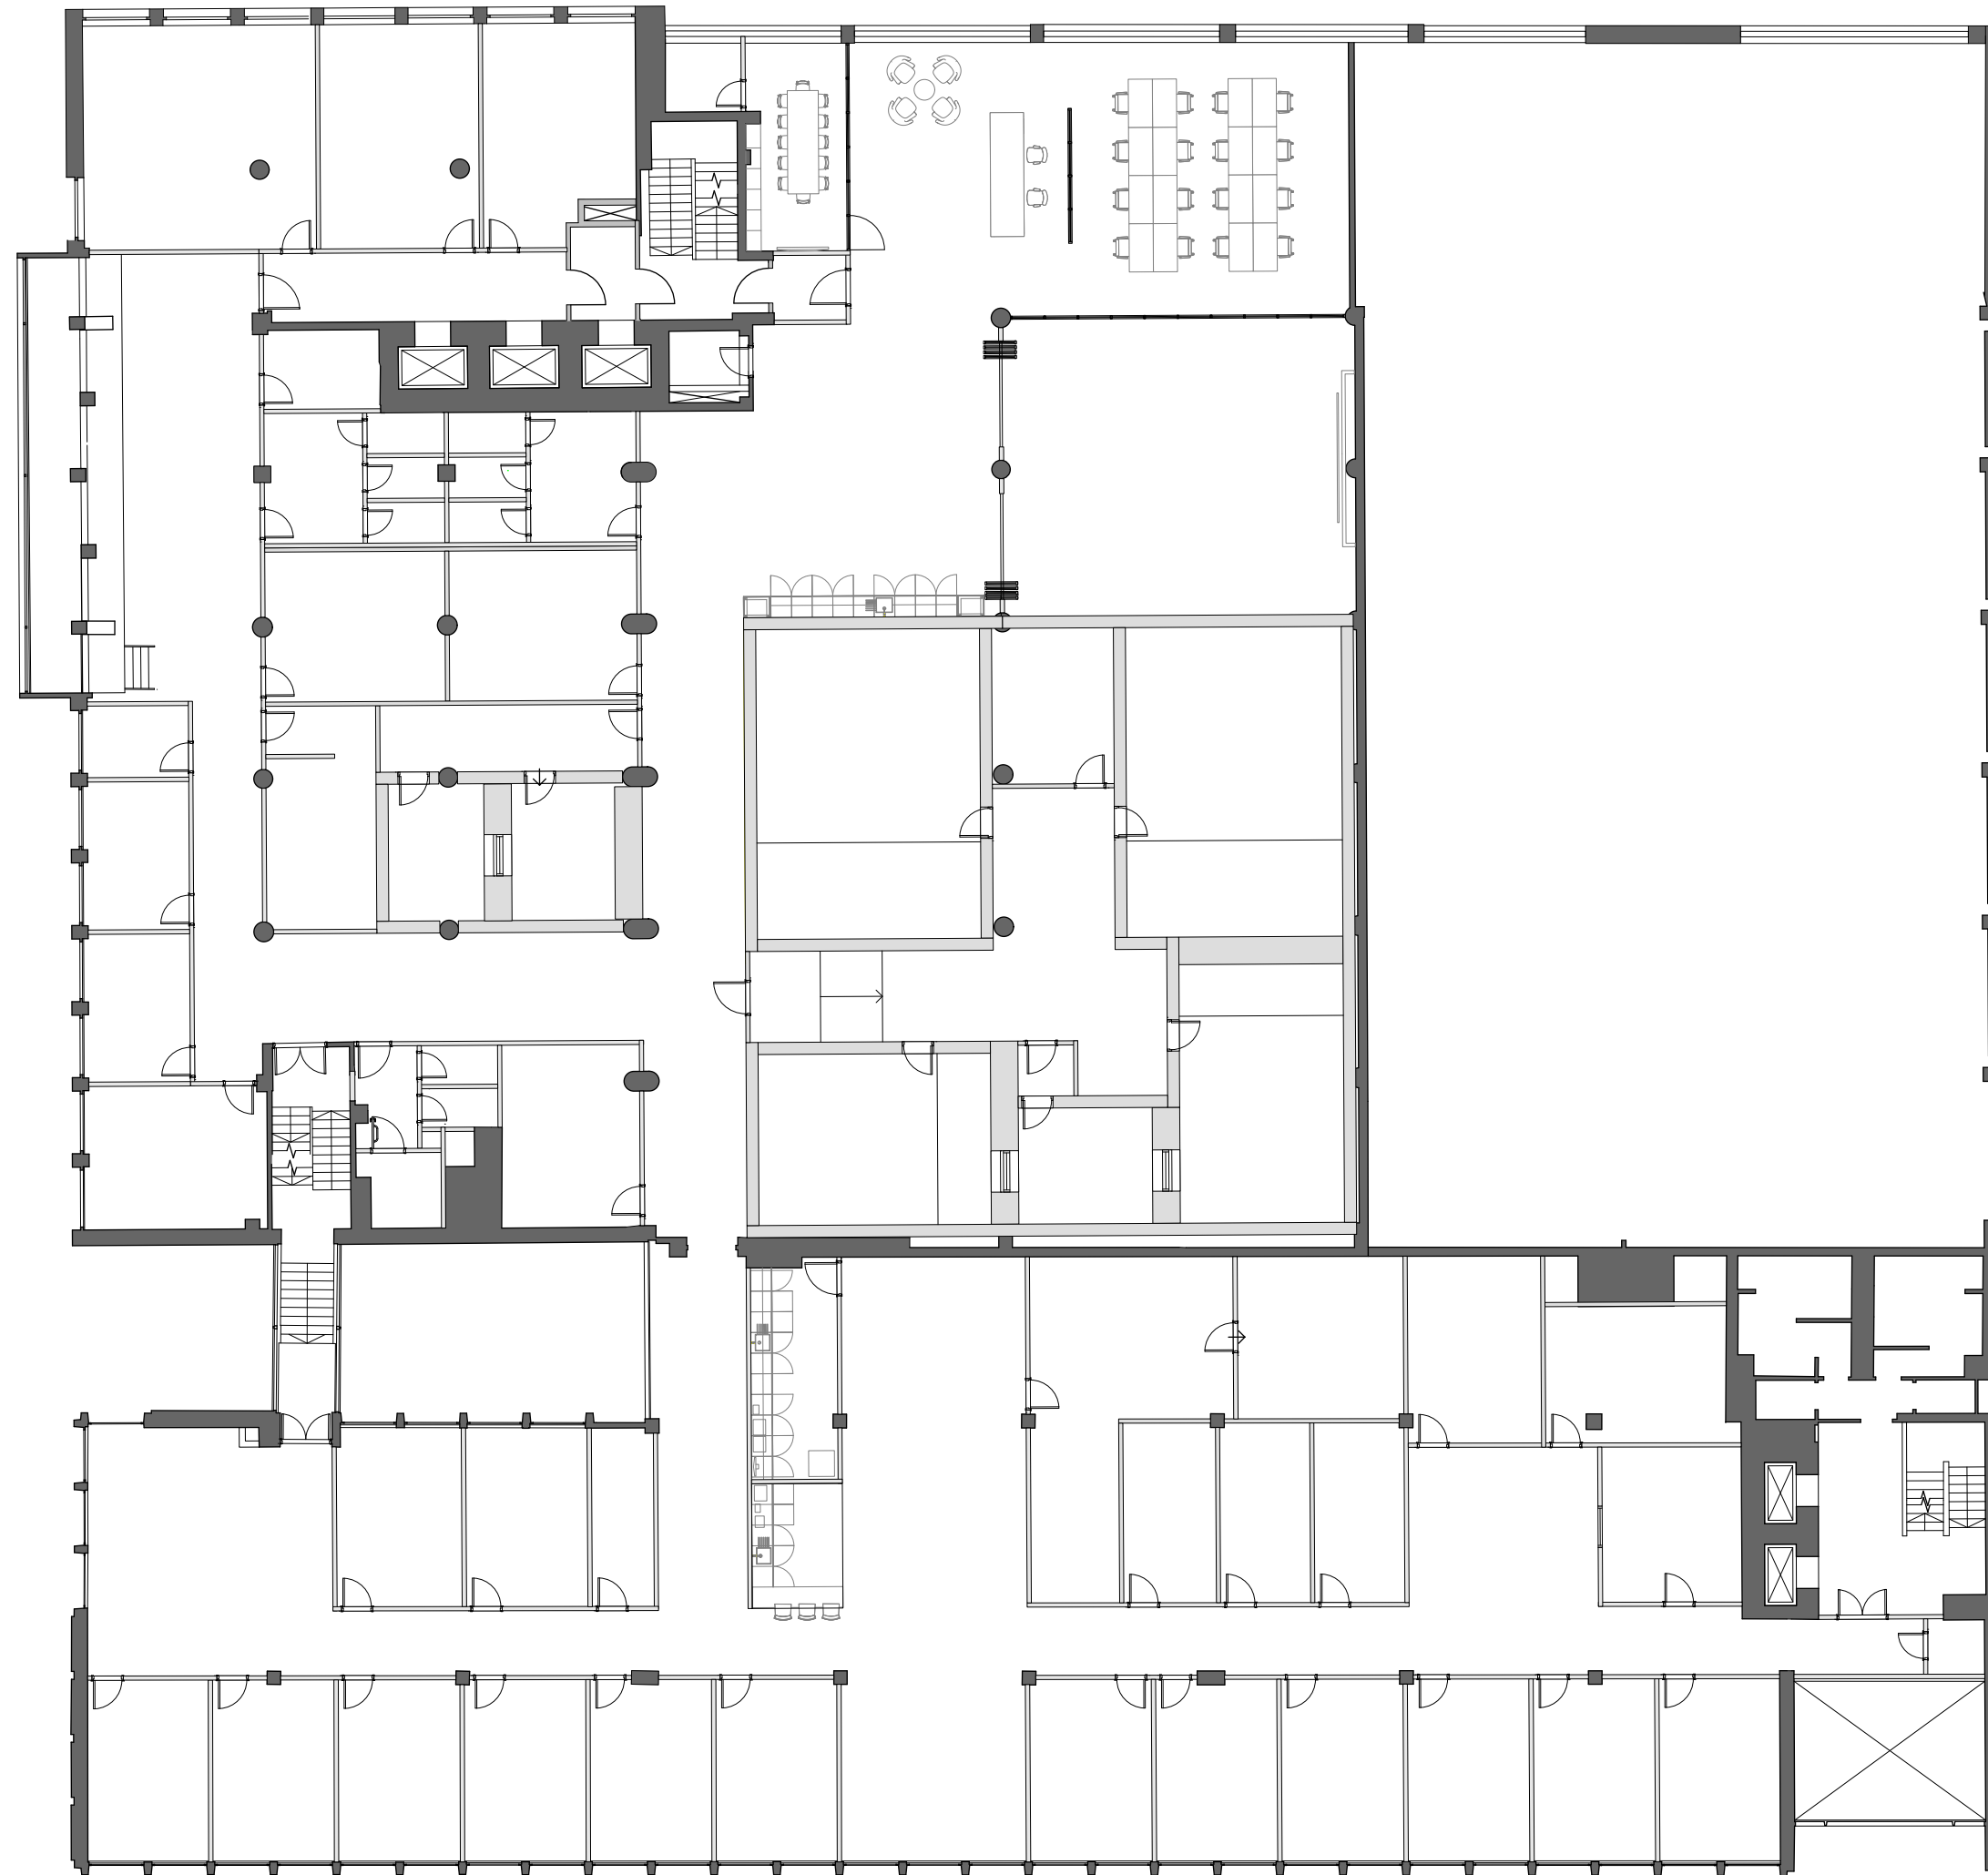

SKETCH
First Floor Plan
1st July 2022
1:200 at A2

PROJECT
ABC