


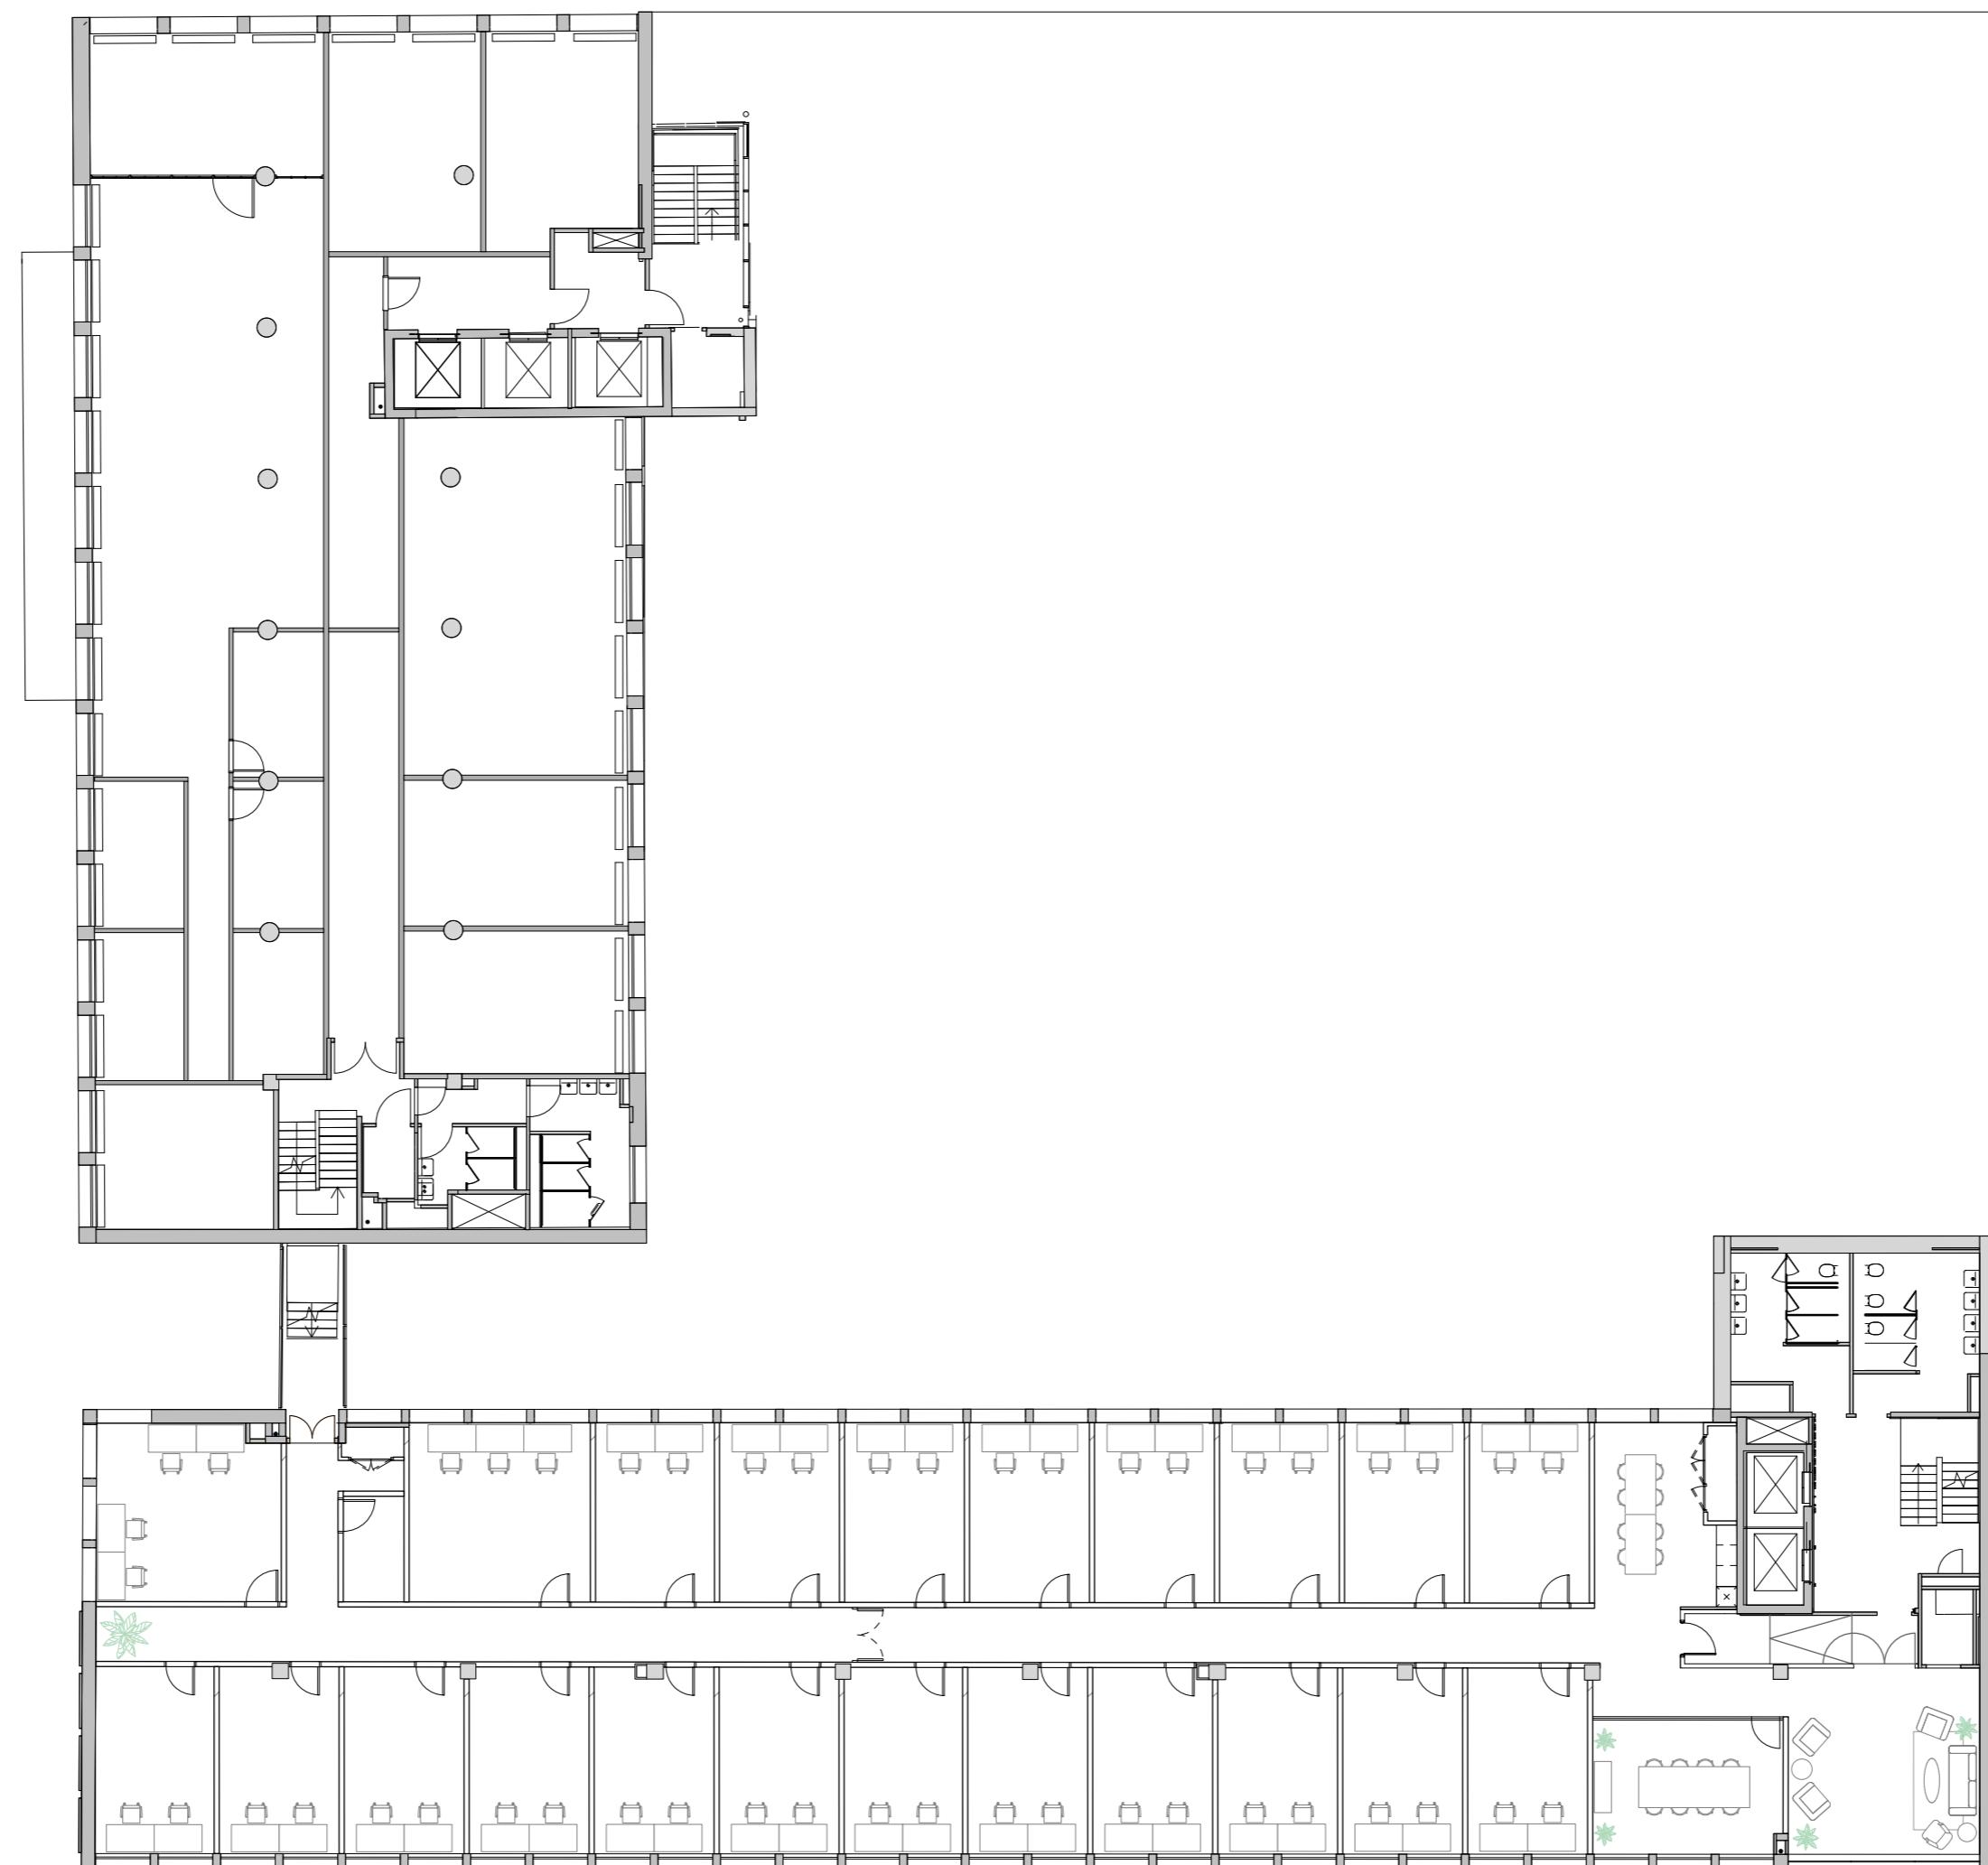

PROJECT ABC

SKETCH
First Floor Plan


1st July 2022
1:200 at A2




A SKETCH
Second Floor Plan
1st July 2022
1:200 at A2

PROJECT

ABC

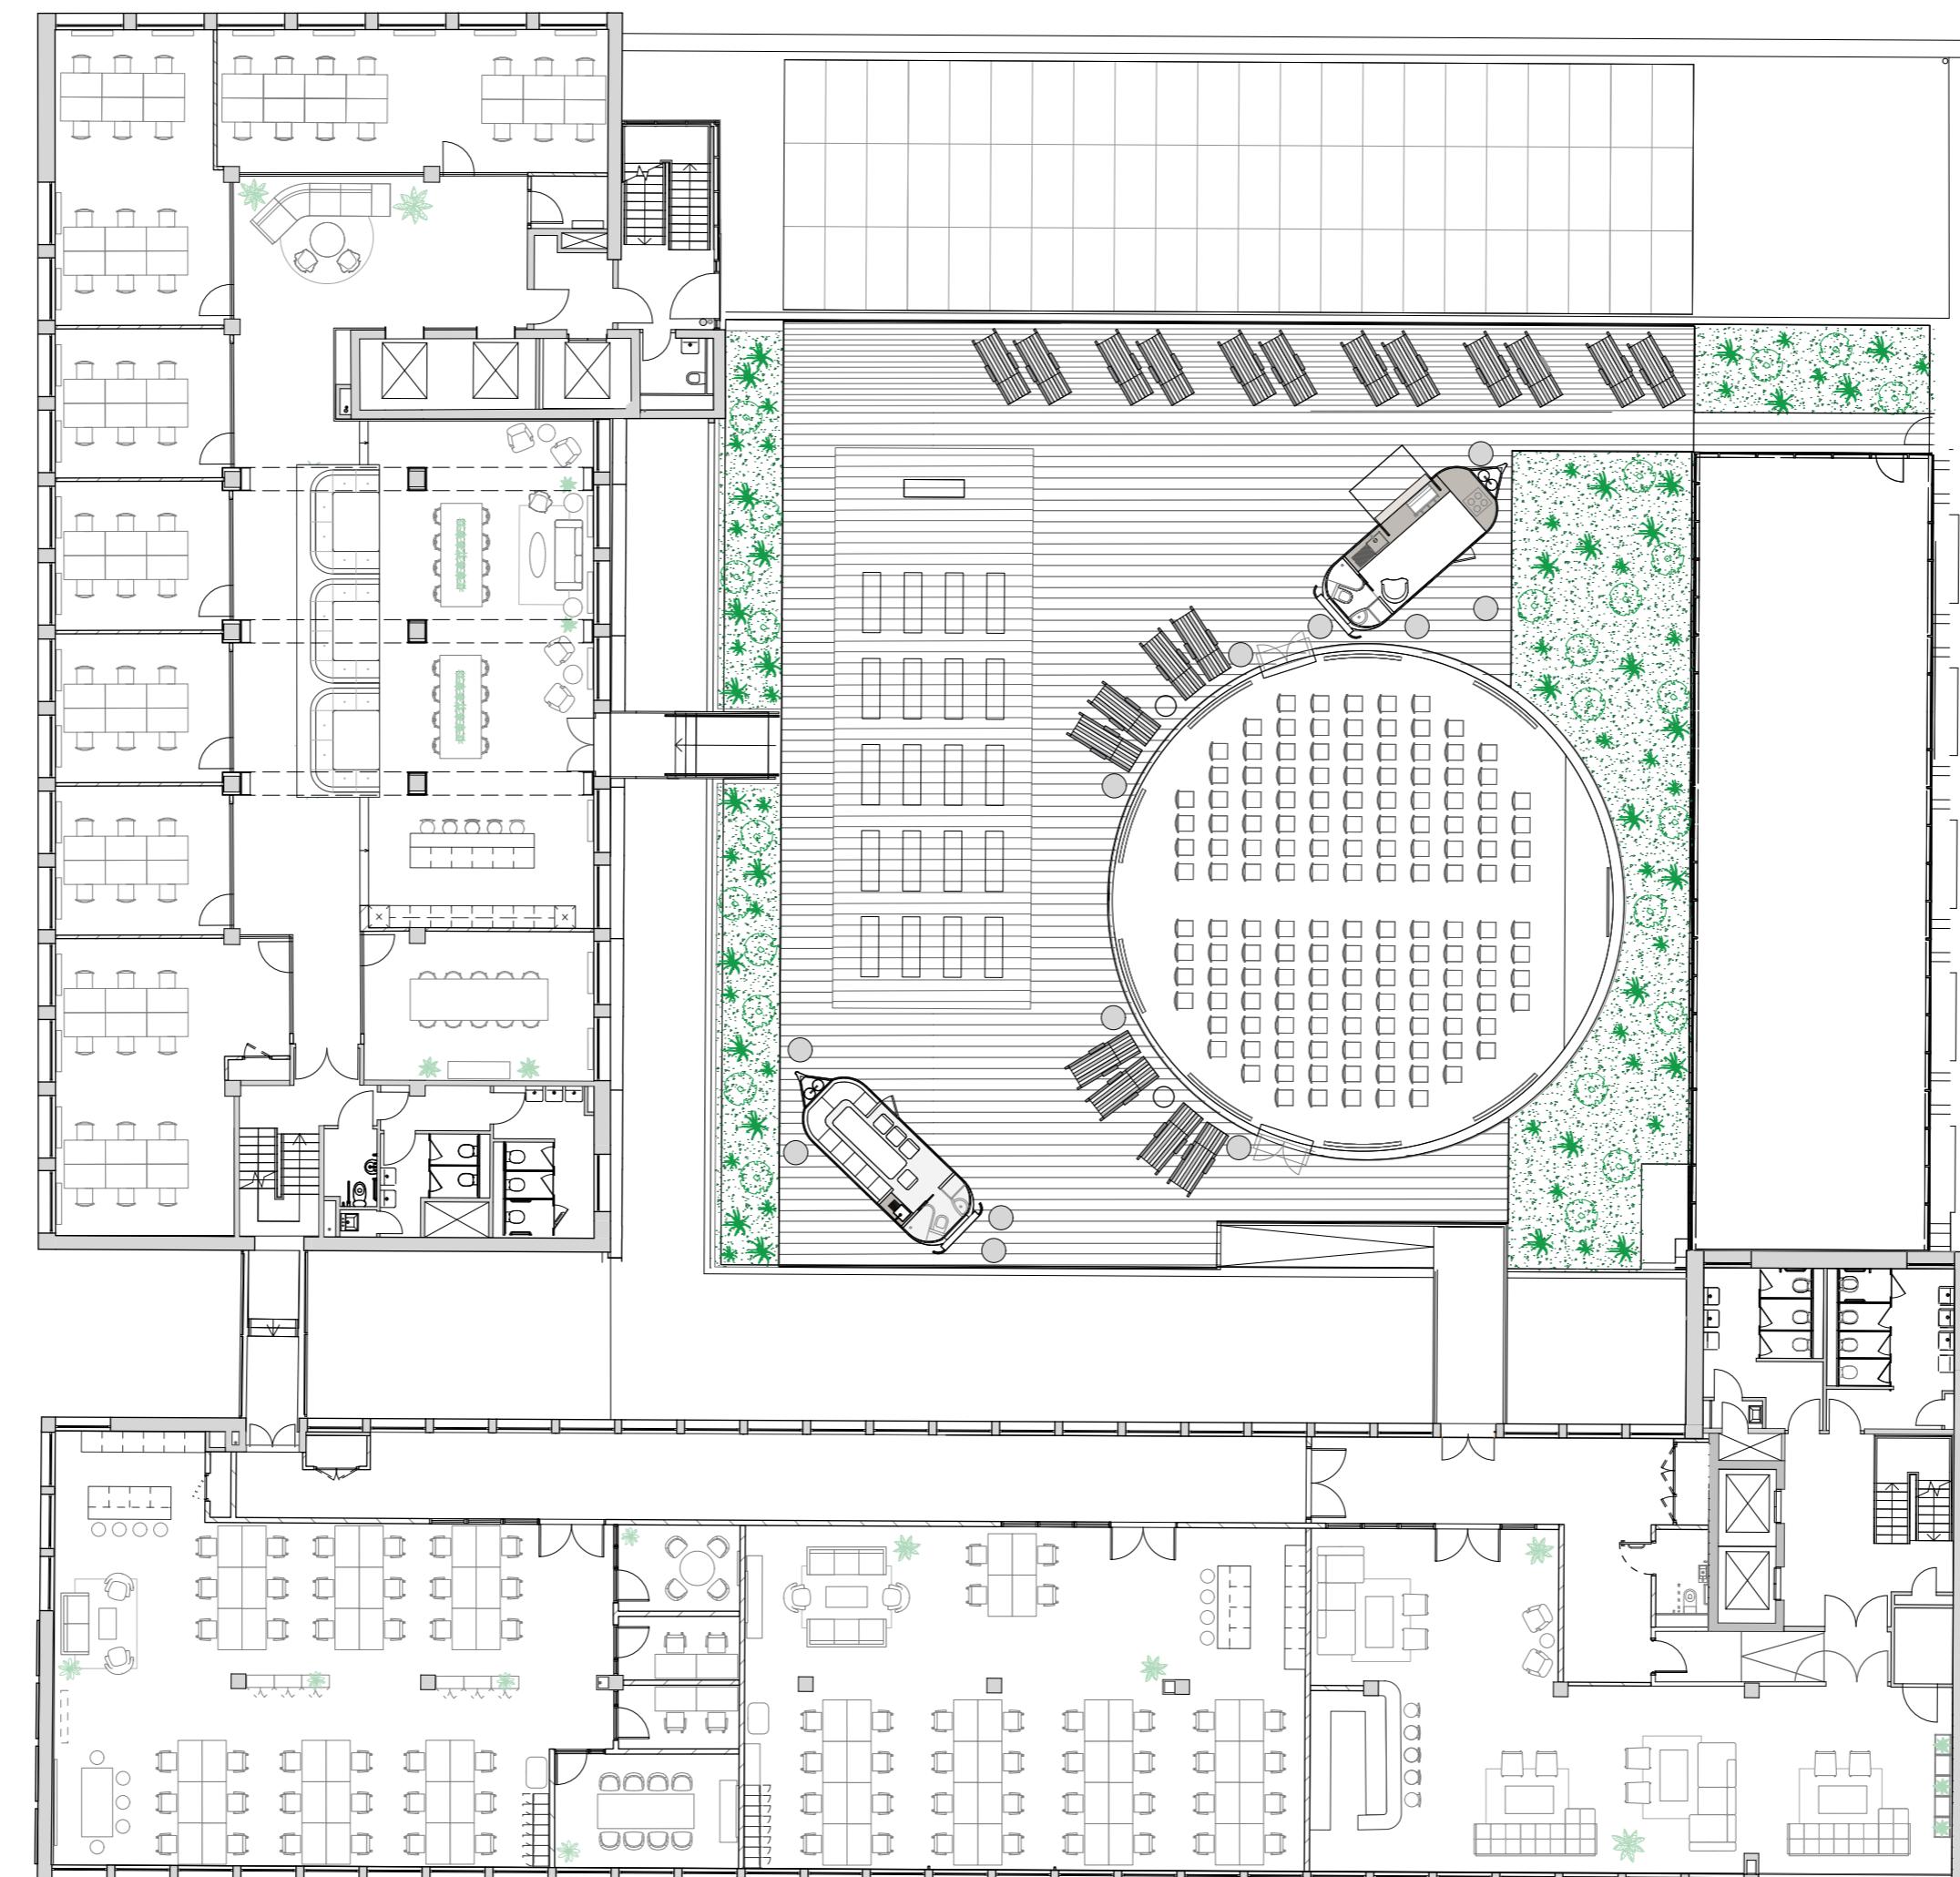


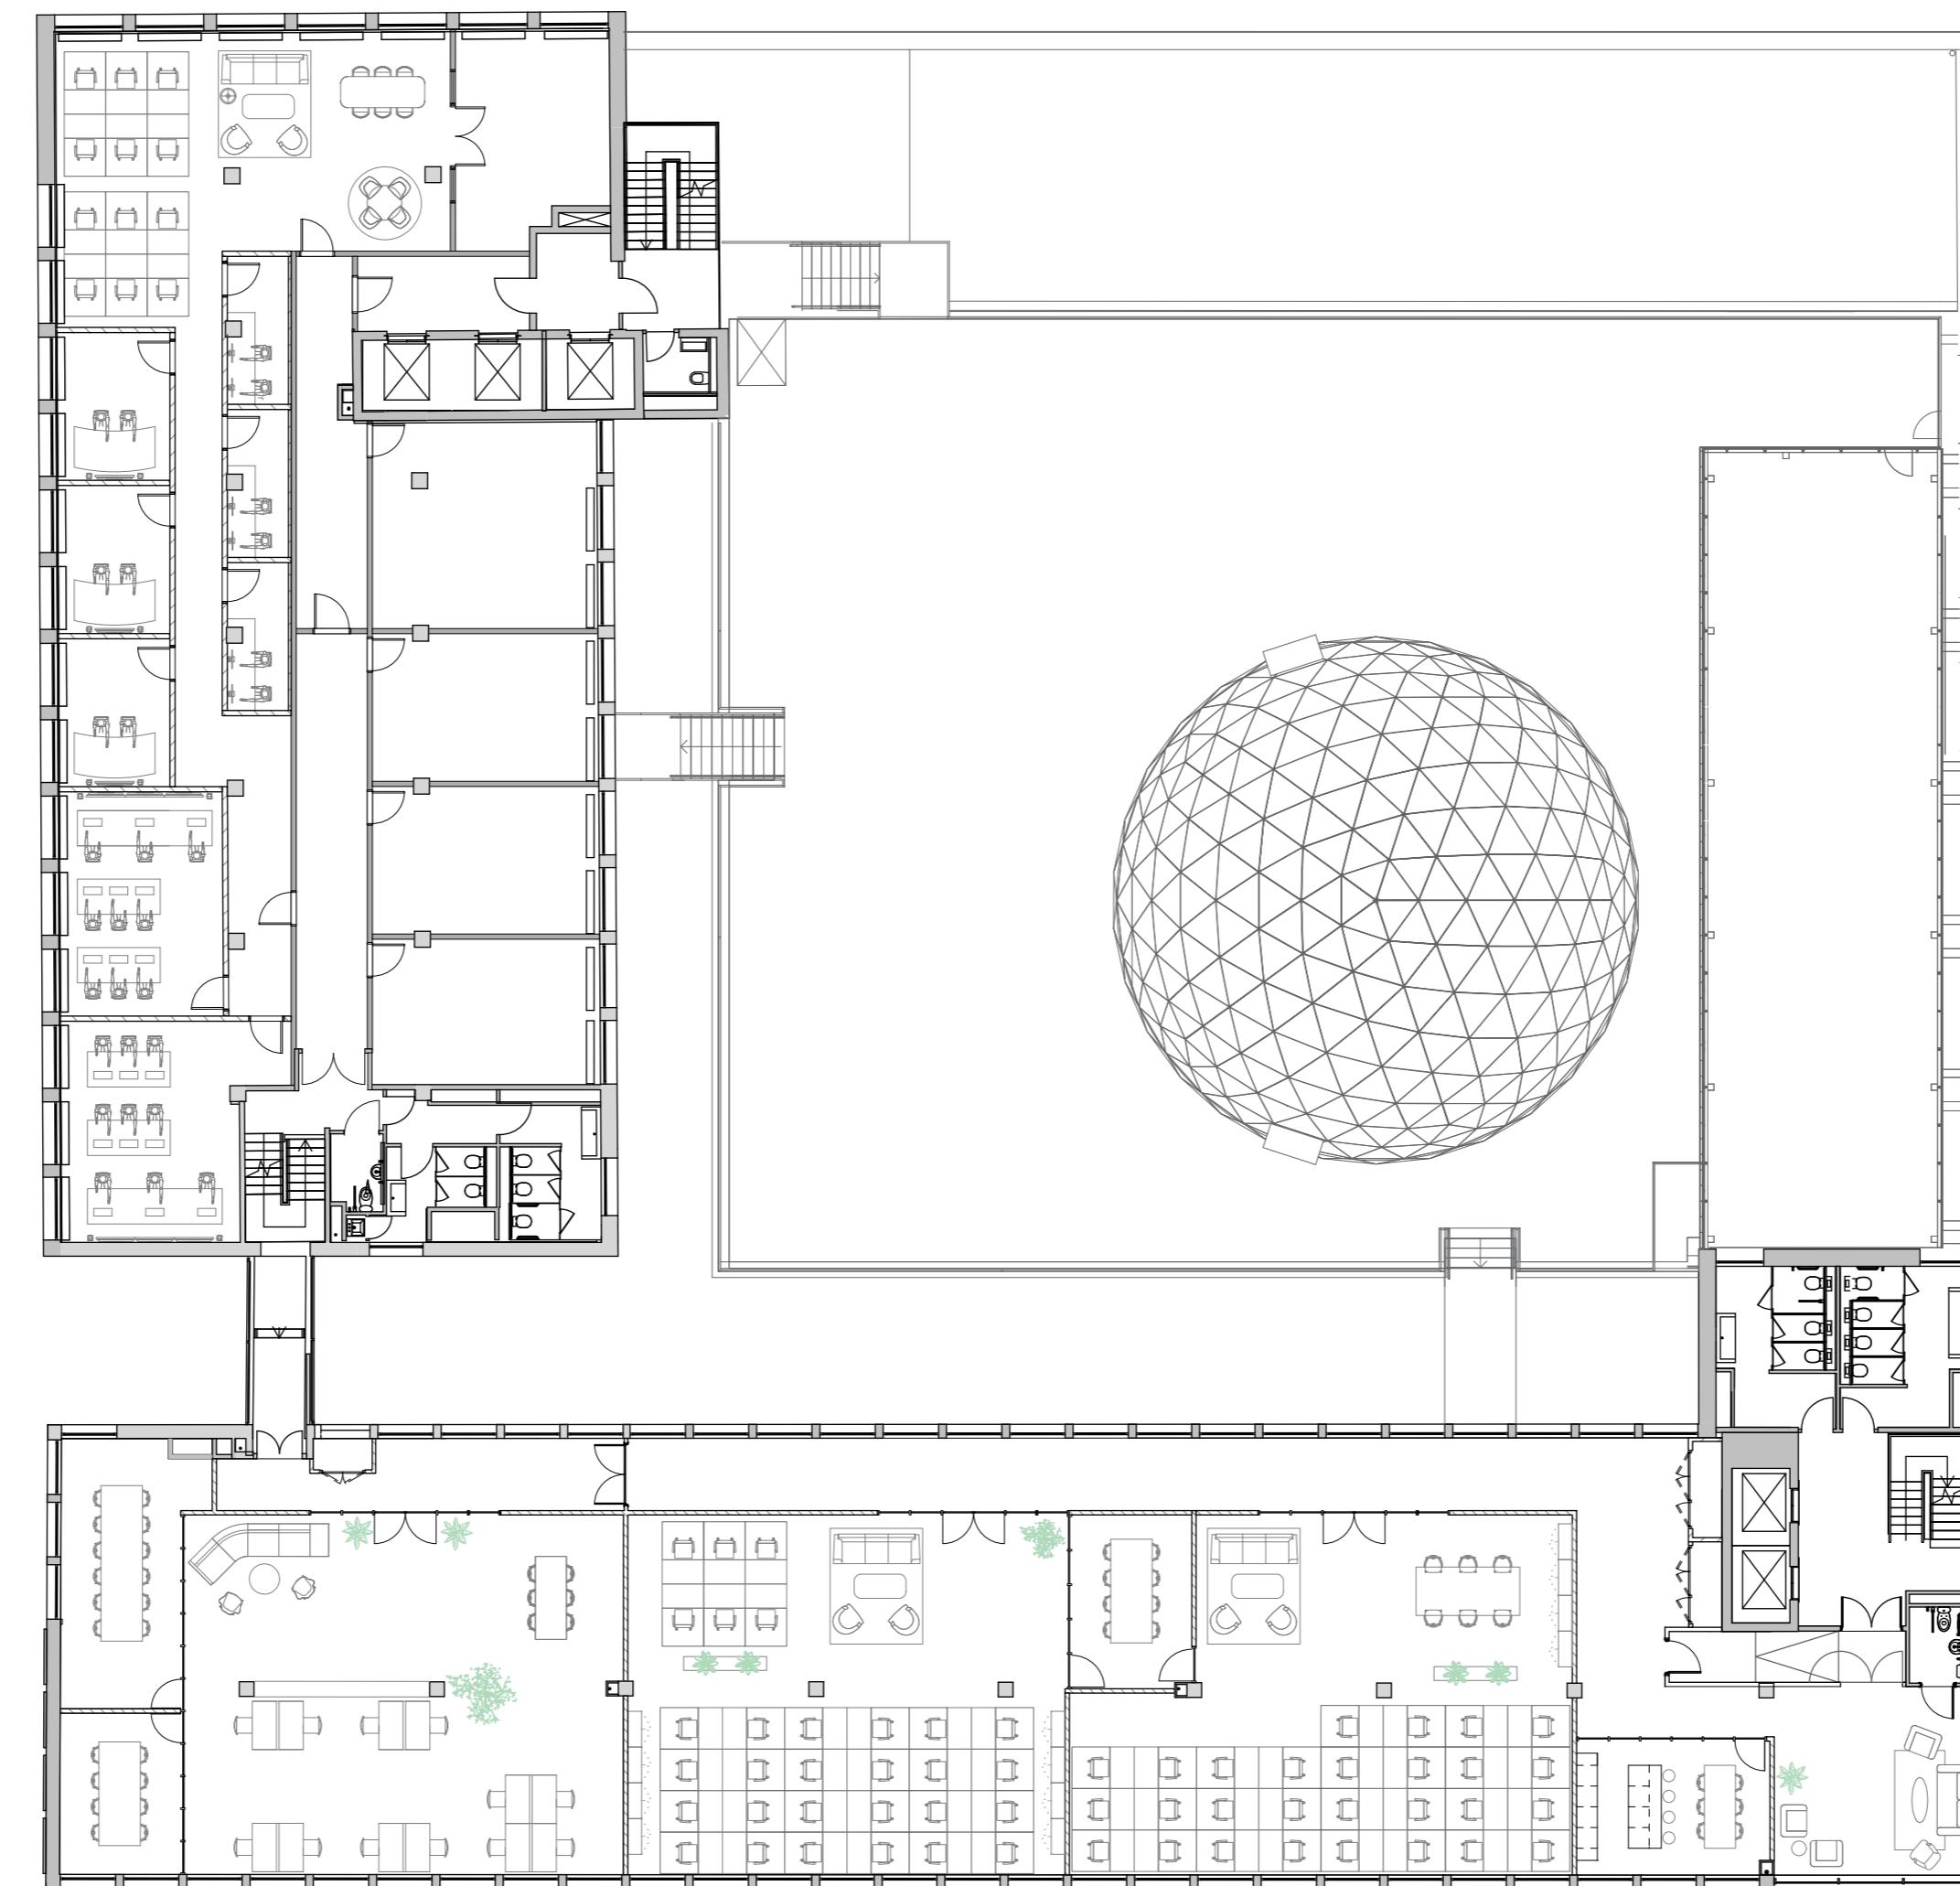


A SKETCH
Fourth Floor Plan
1st July 2022
1:200 at A2

PROJECT

ABC

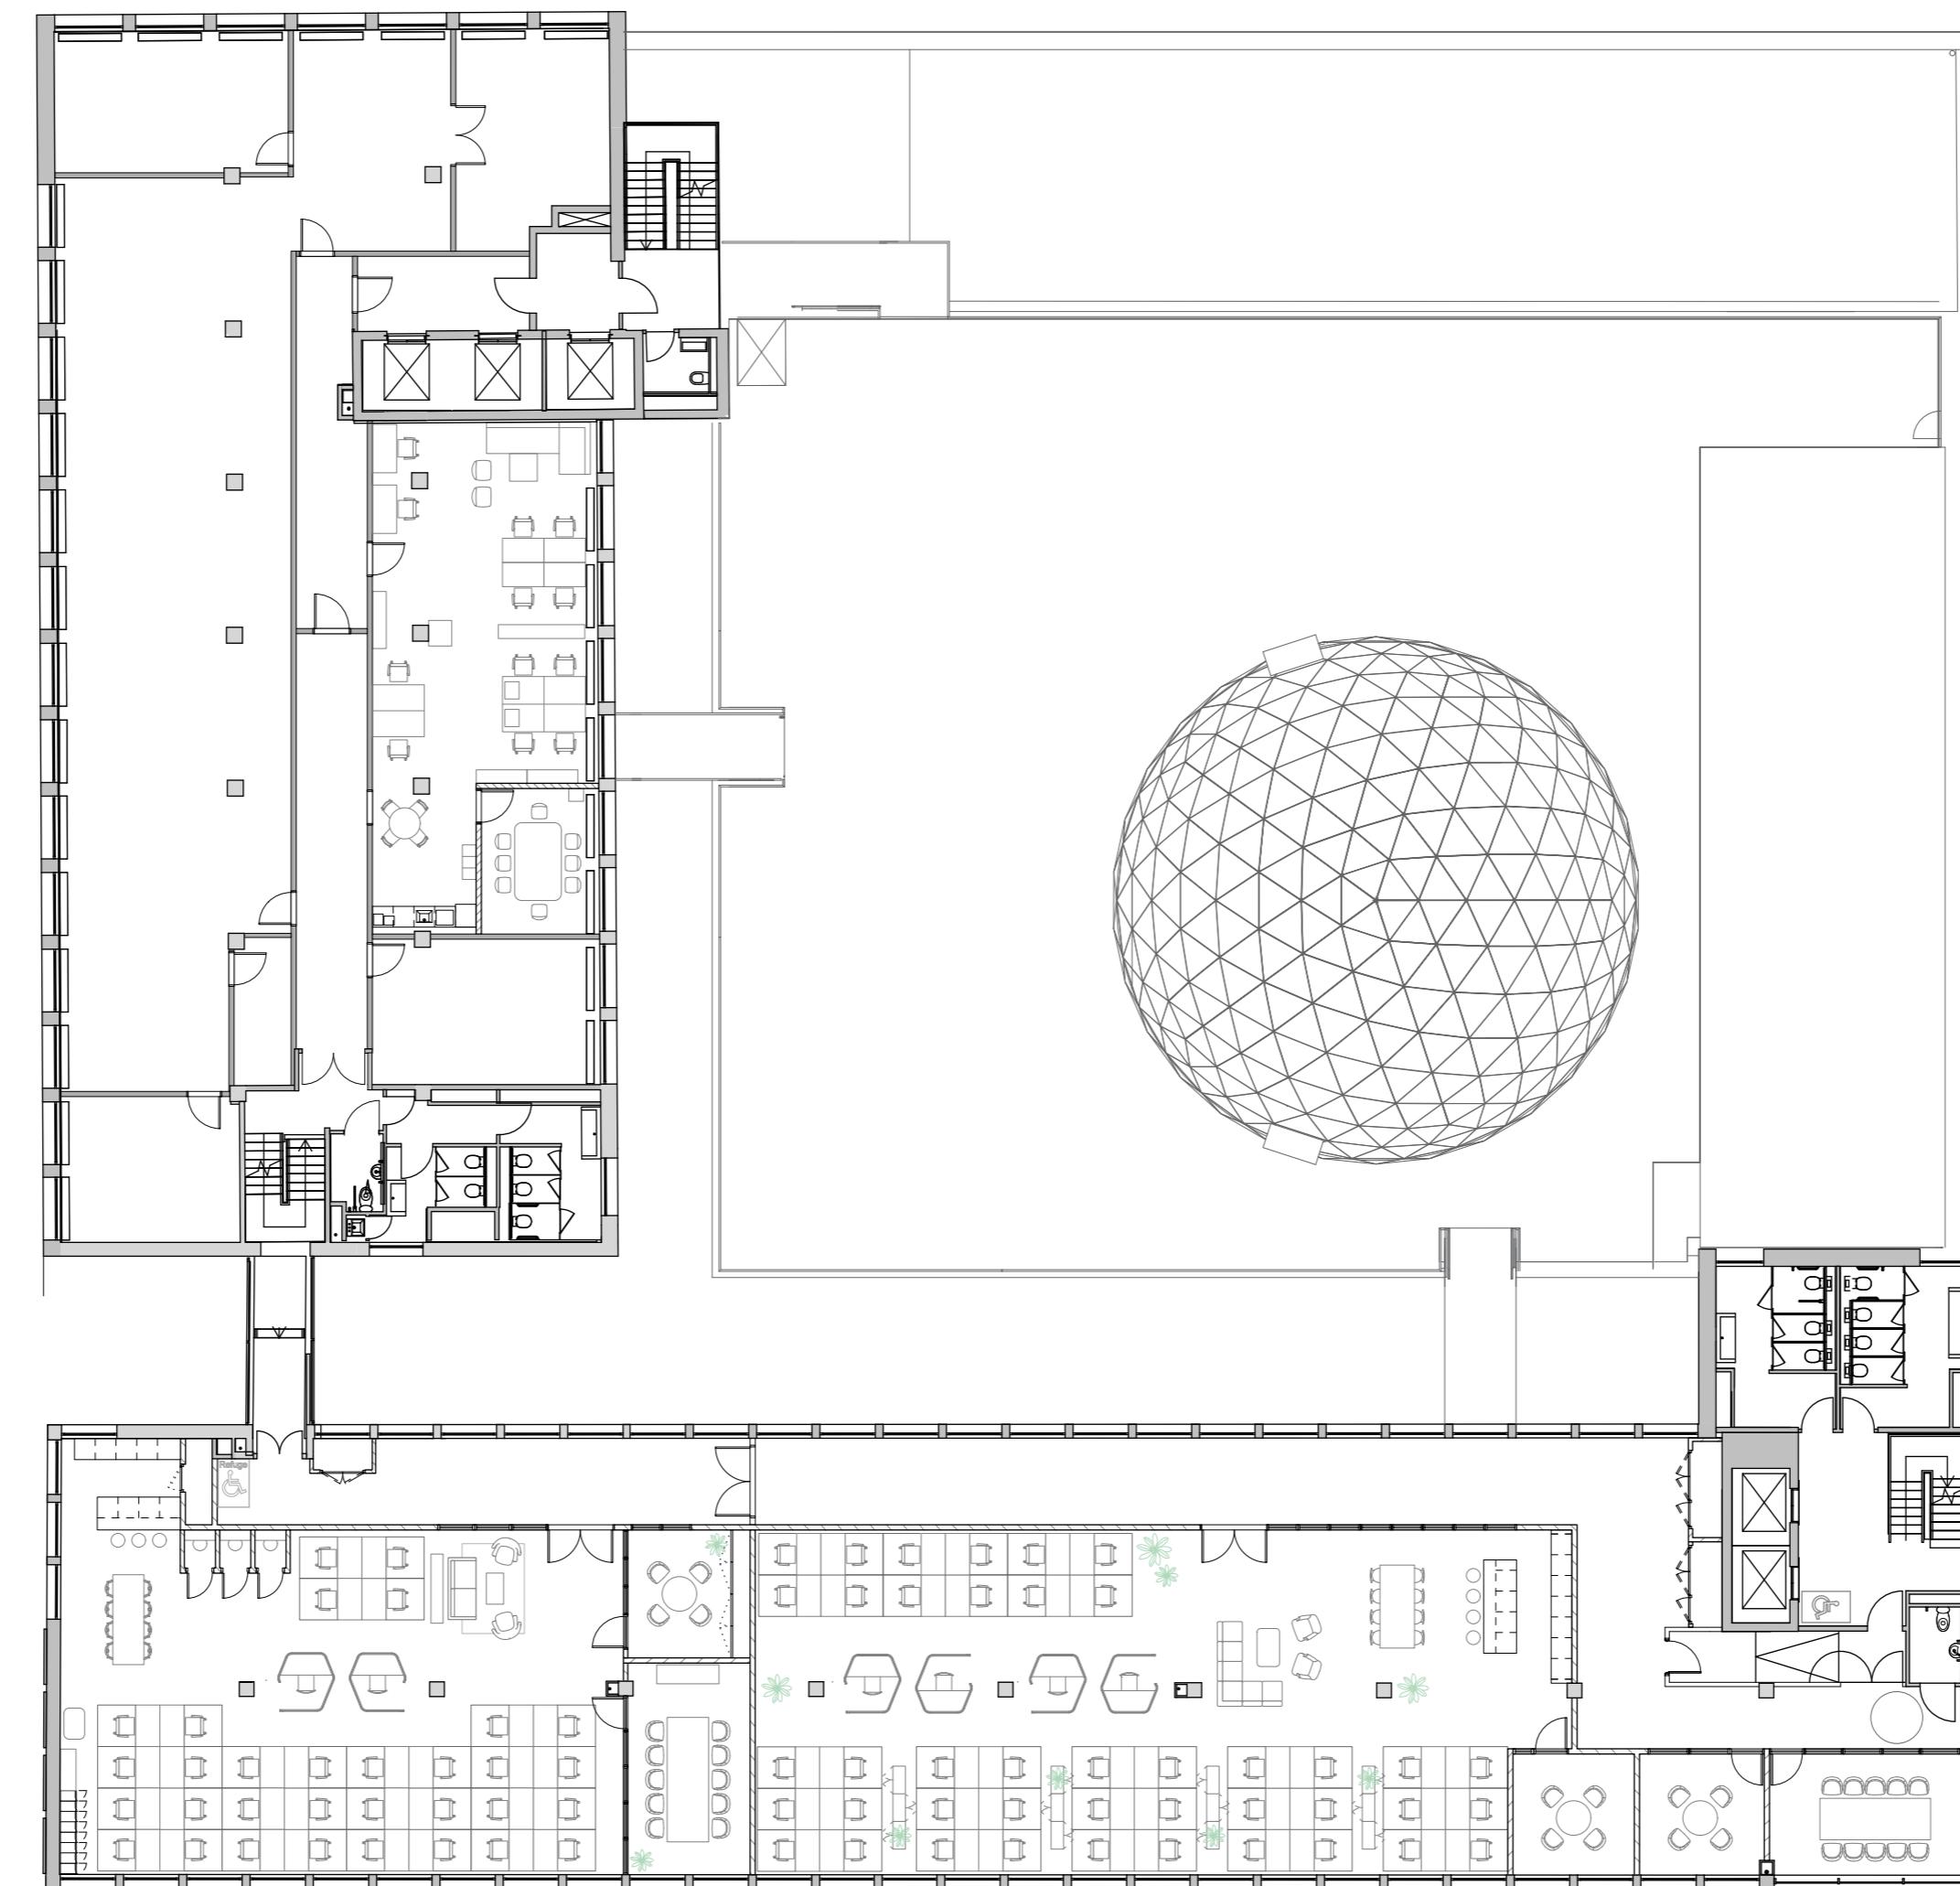


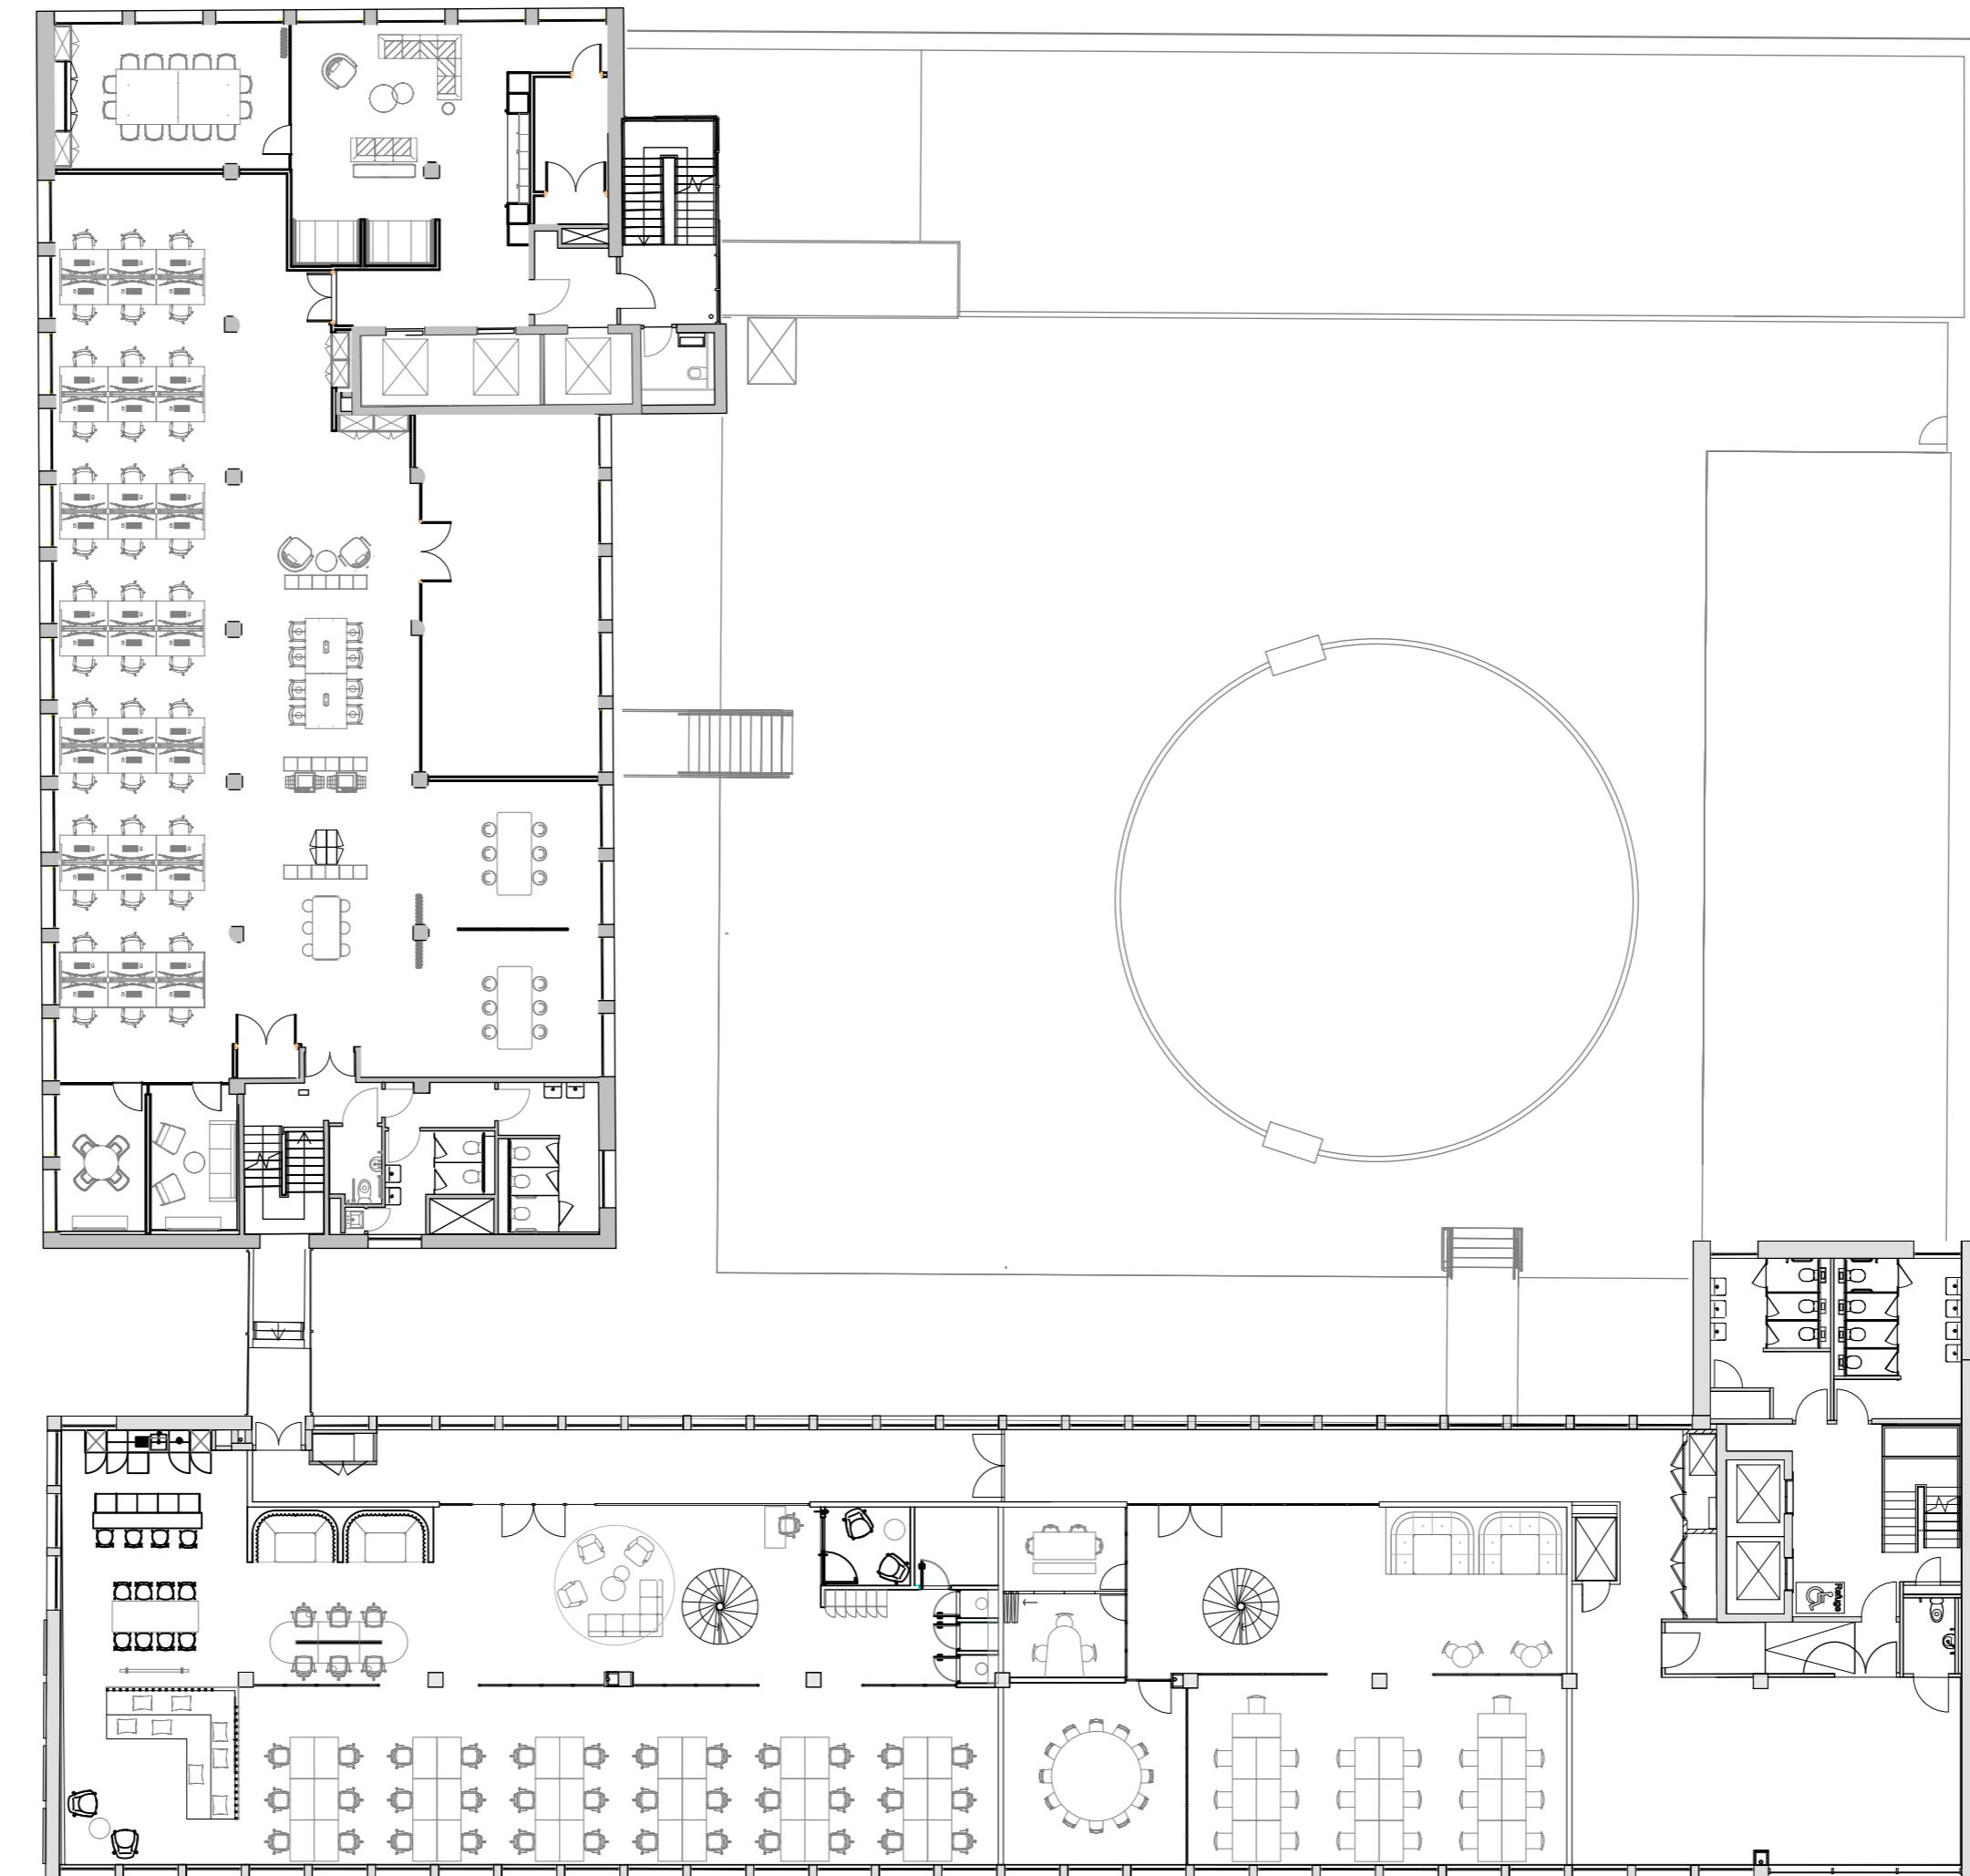


A SKETCH
Sixth Floor Plan
1st July 2022
1:200 at A2

PROJECT


ABC

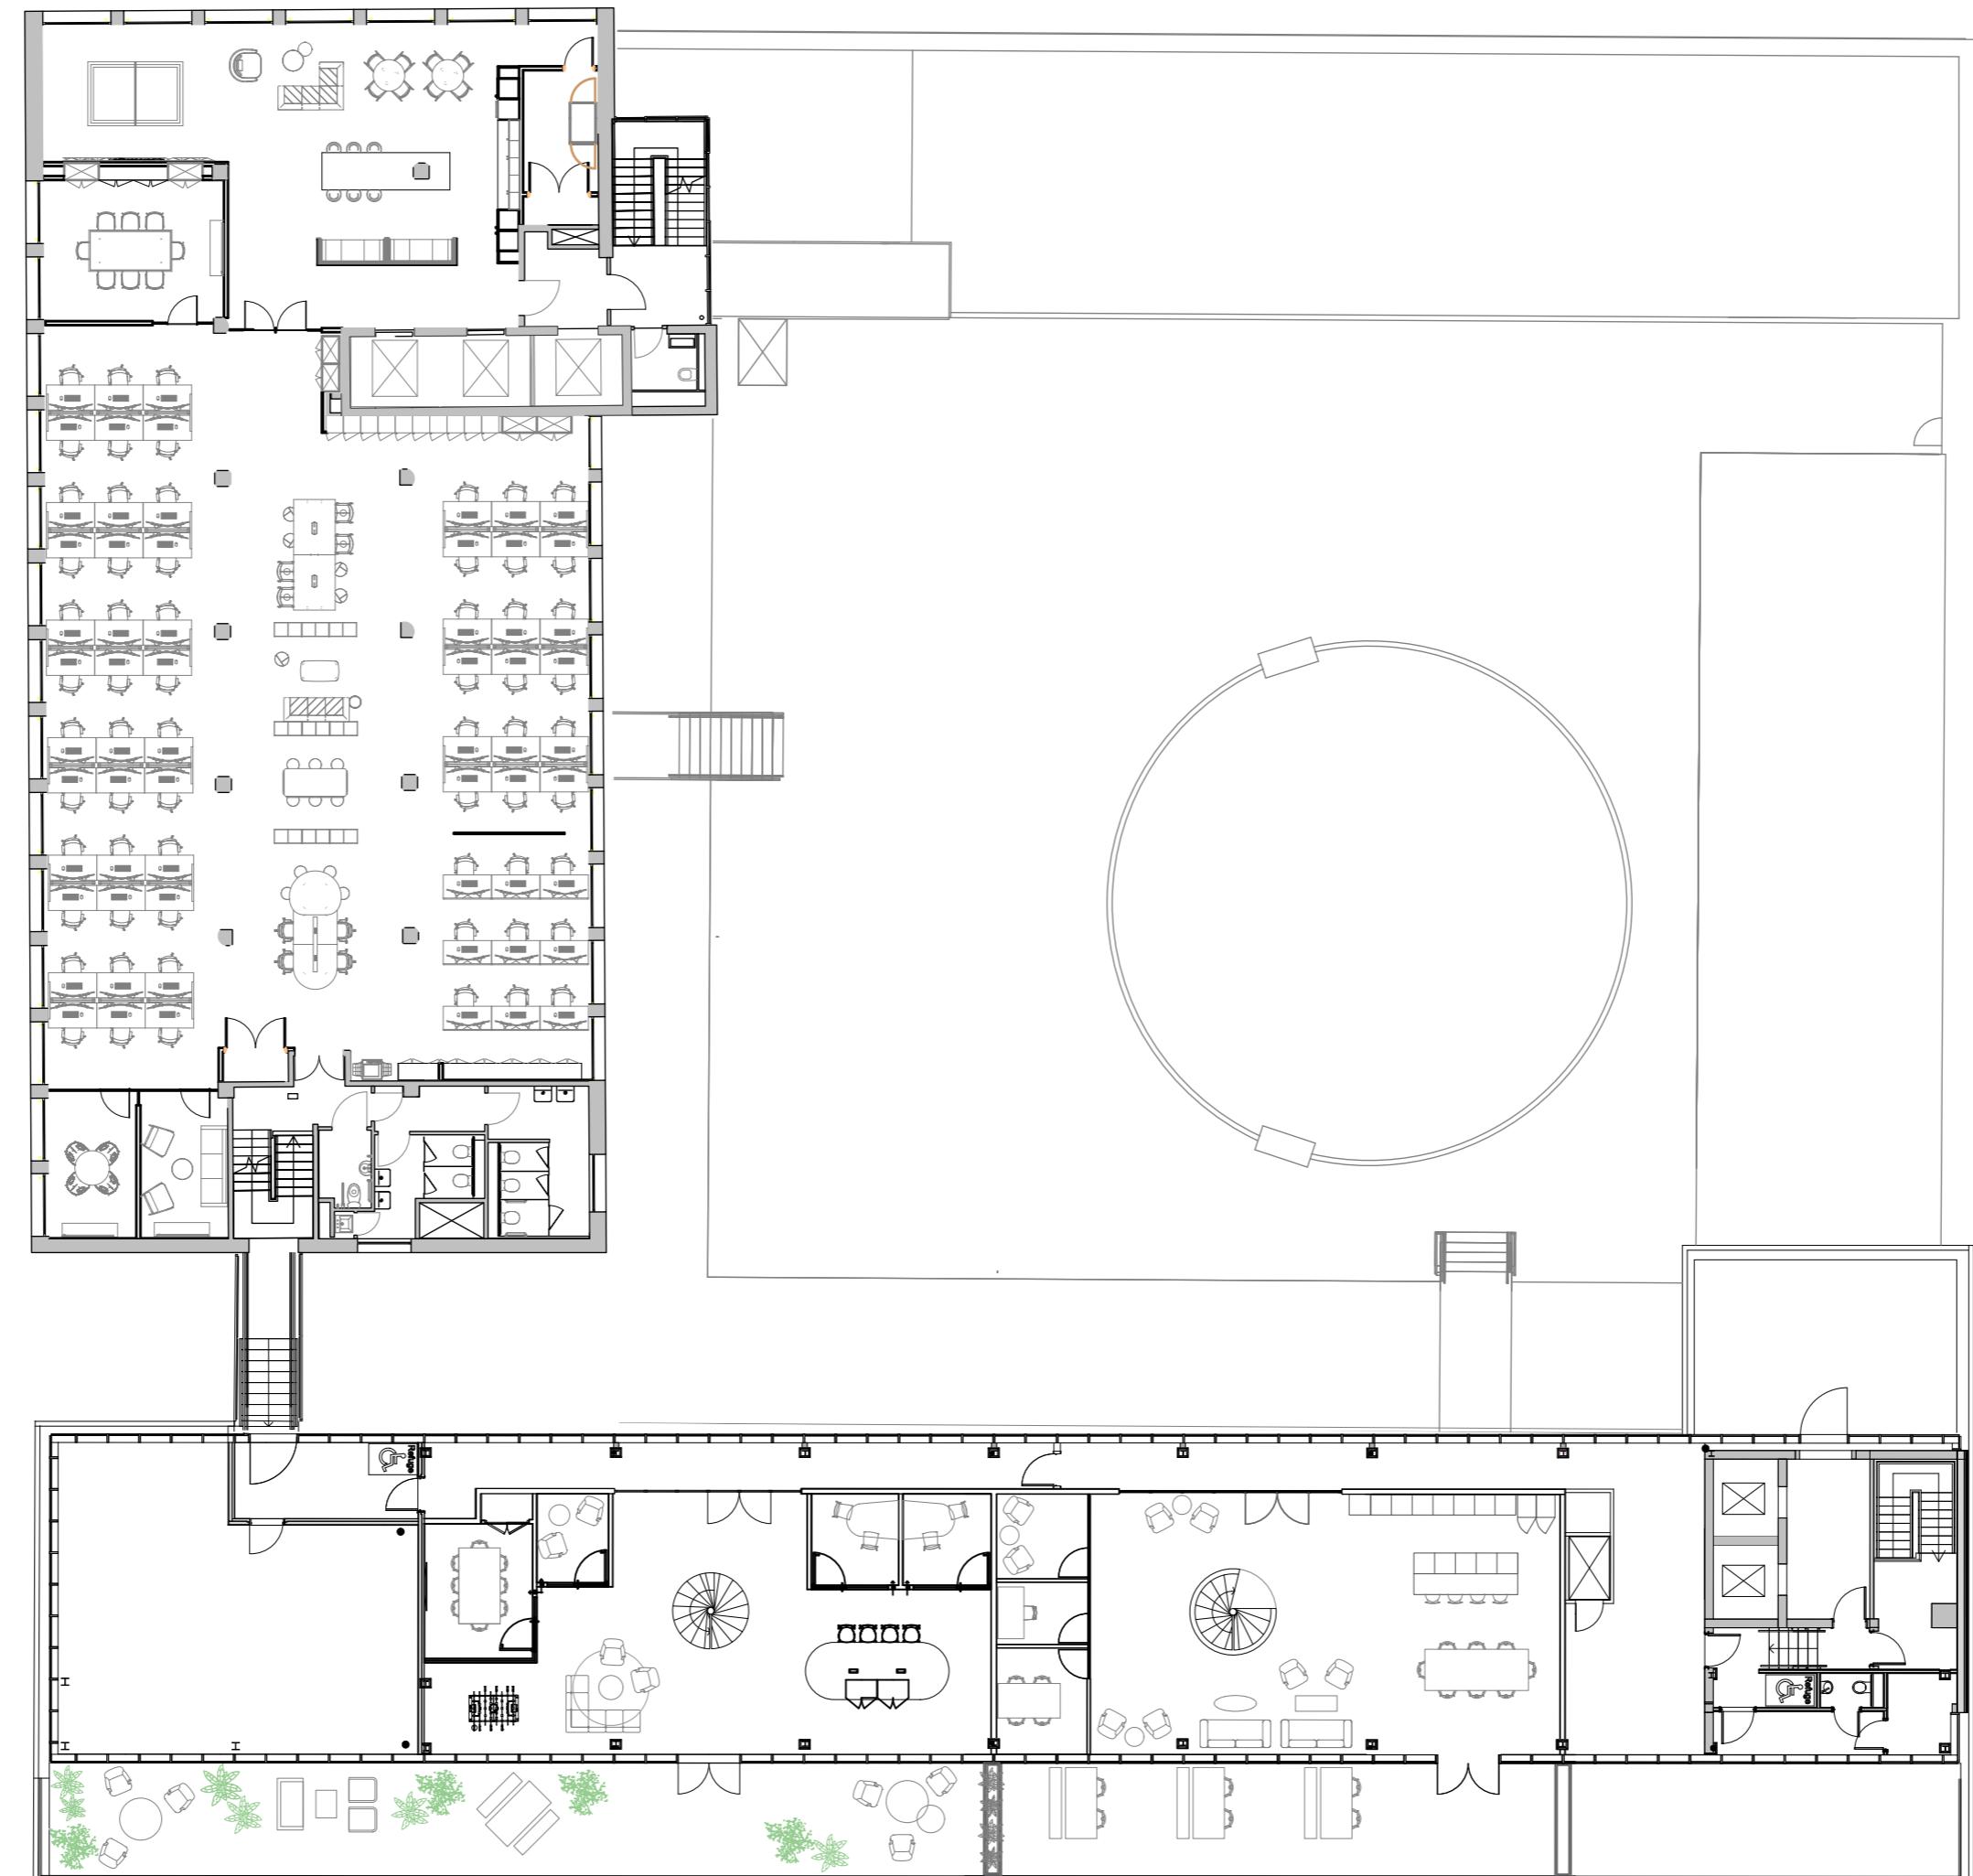


ABC
SKETCH
Seventh Floor Plan
1st July 2022
1:200 at A2

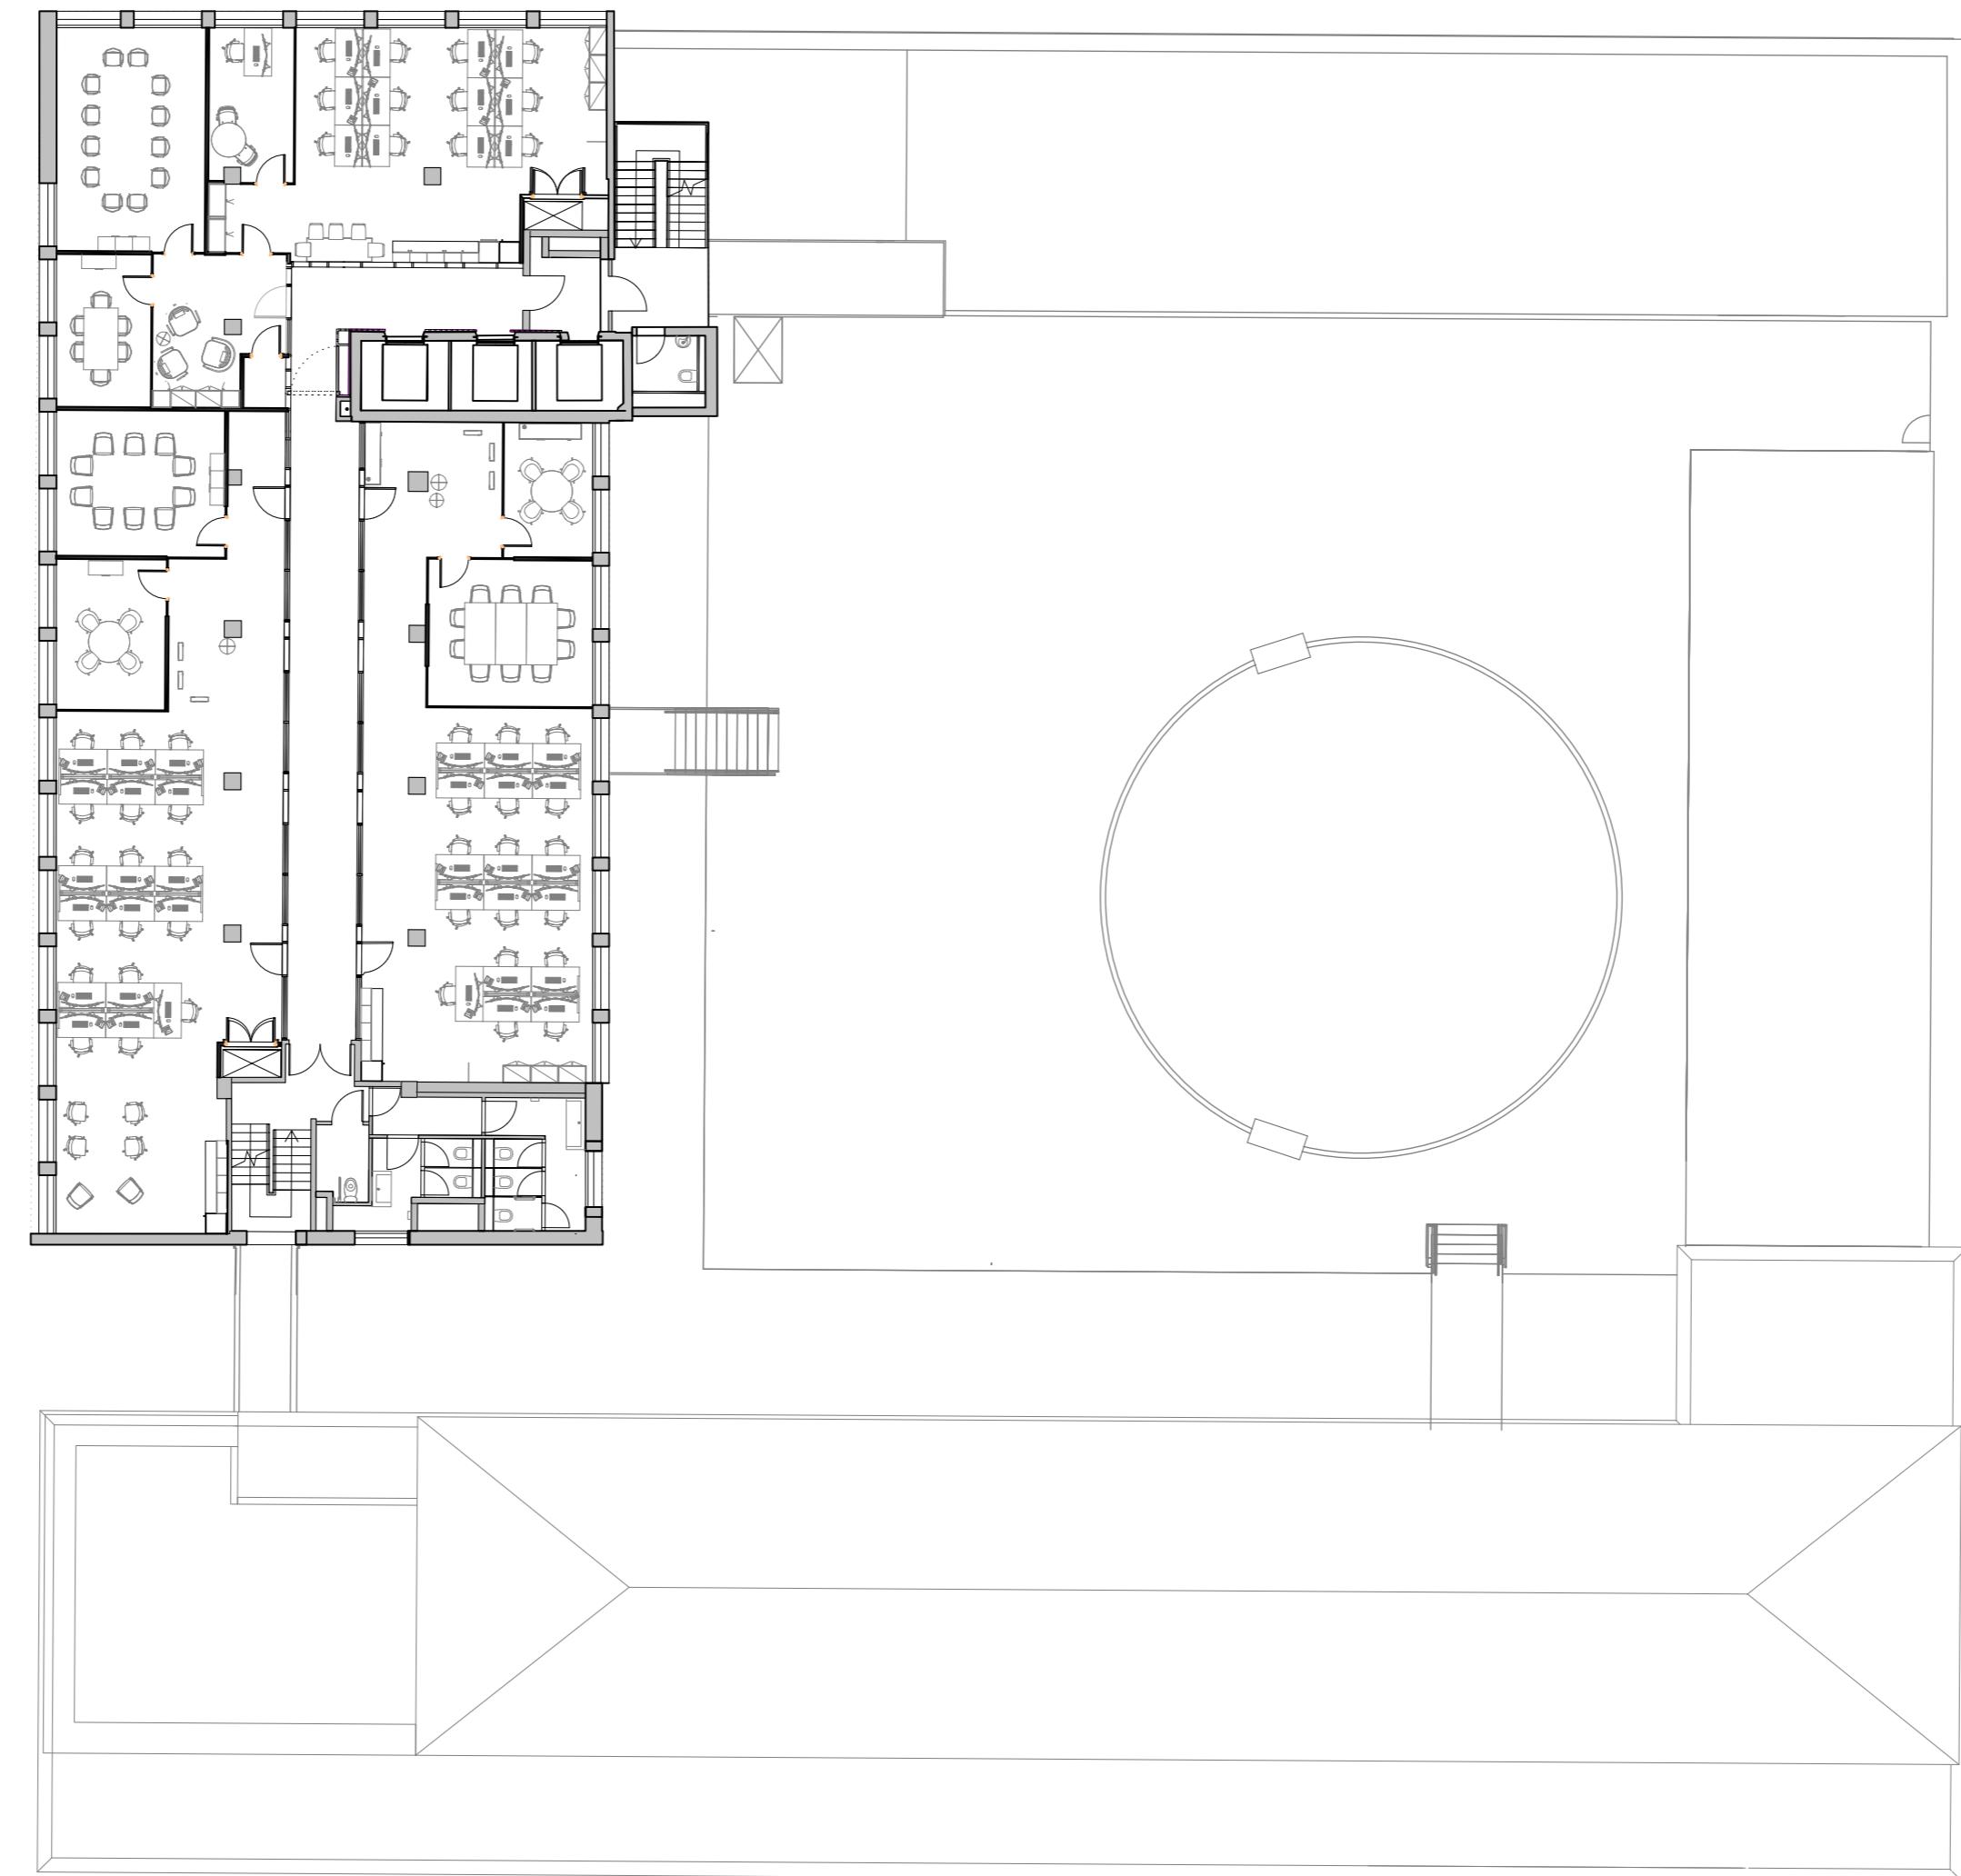

 **PROJECT ABC**
SKETCH
Eighth Floor Plan
1st July 2022
1:200 at A2


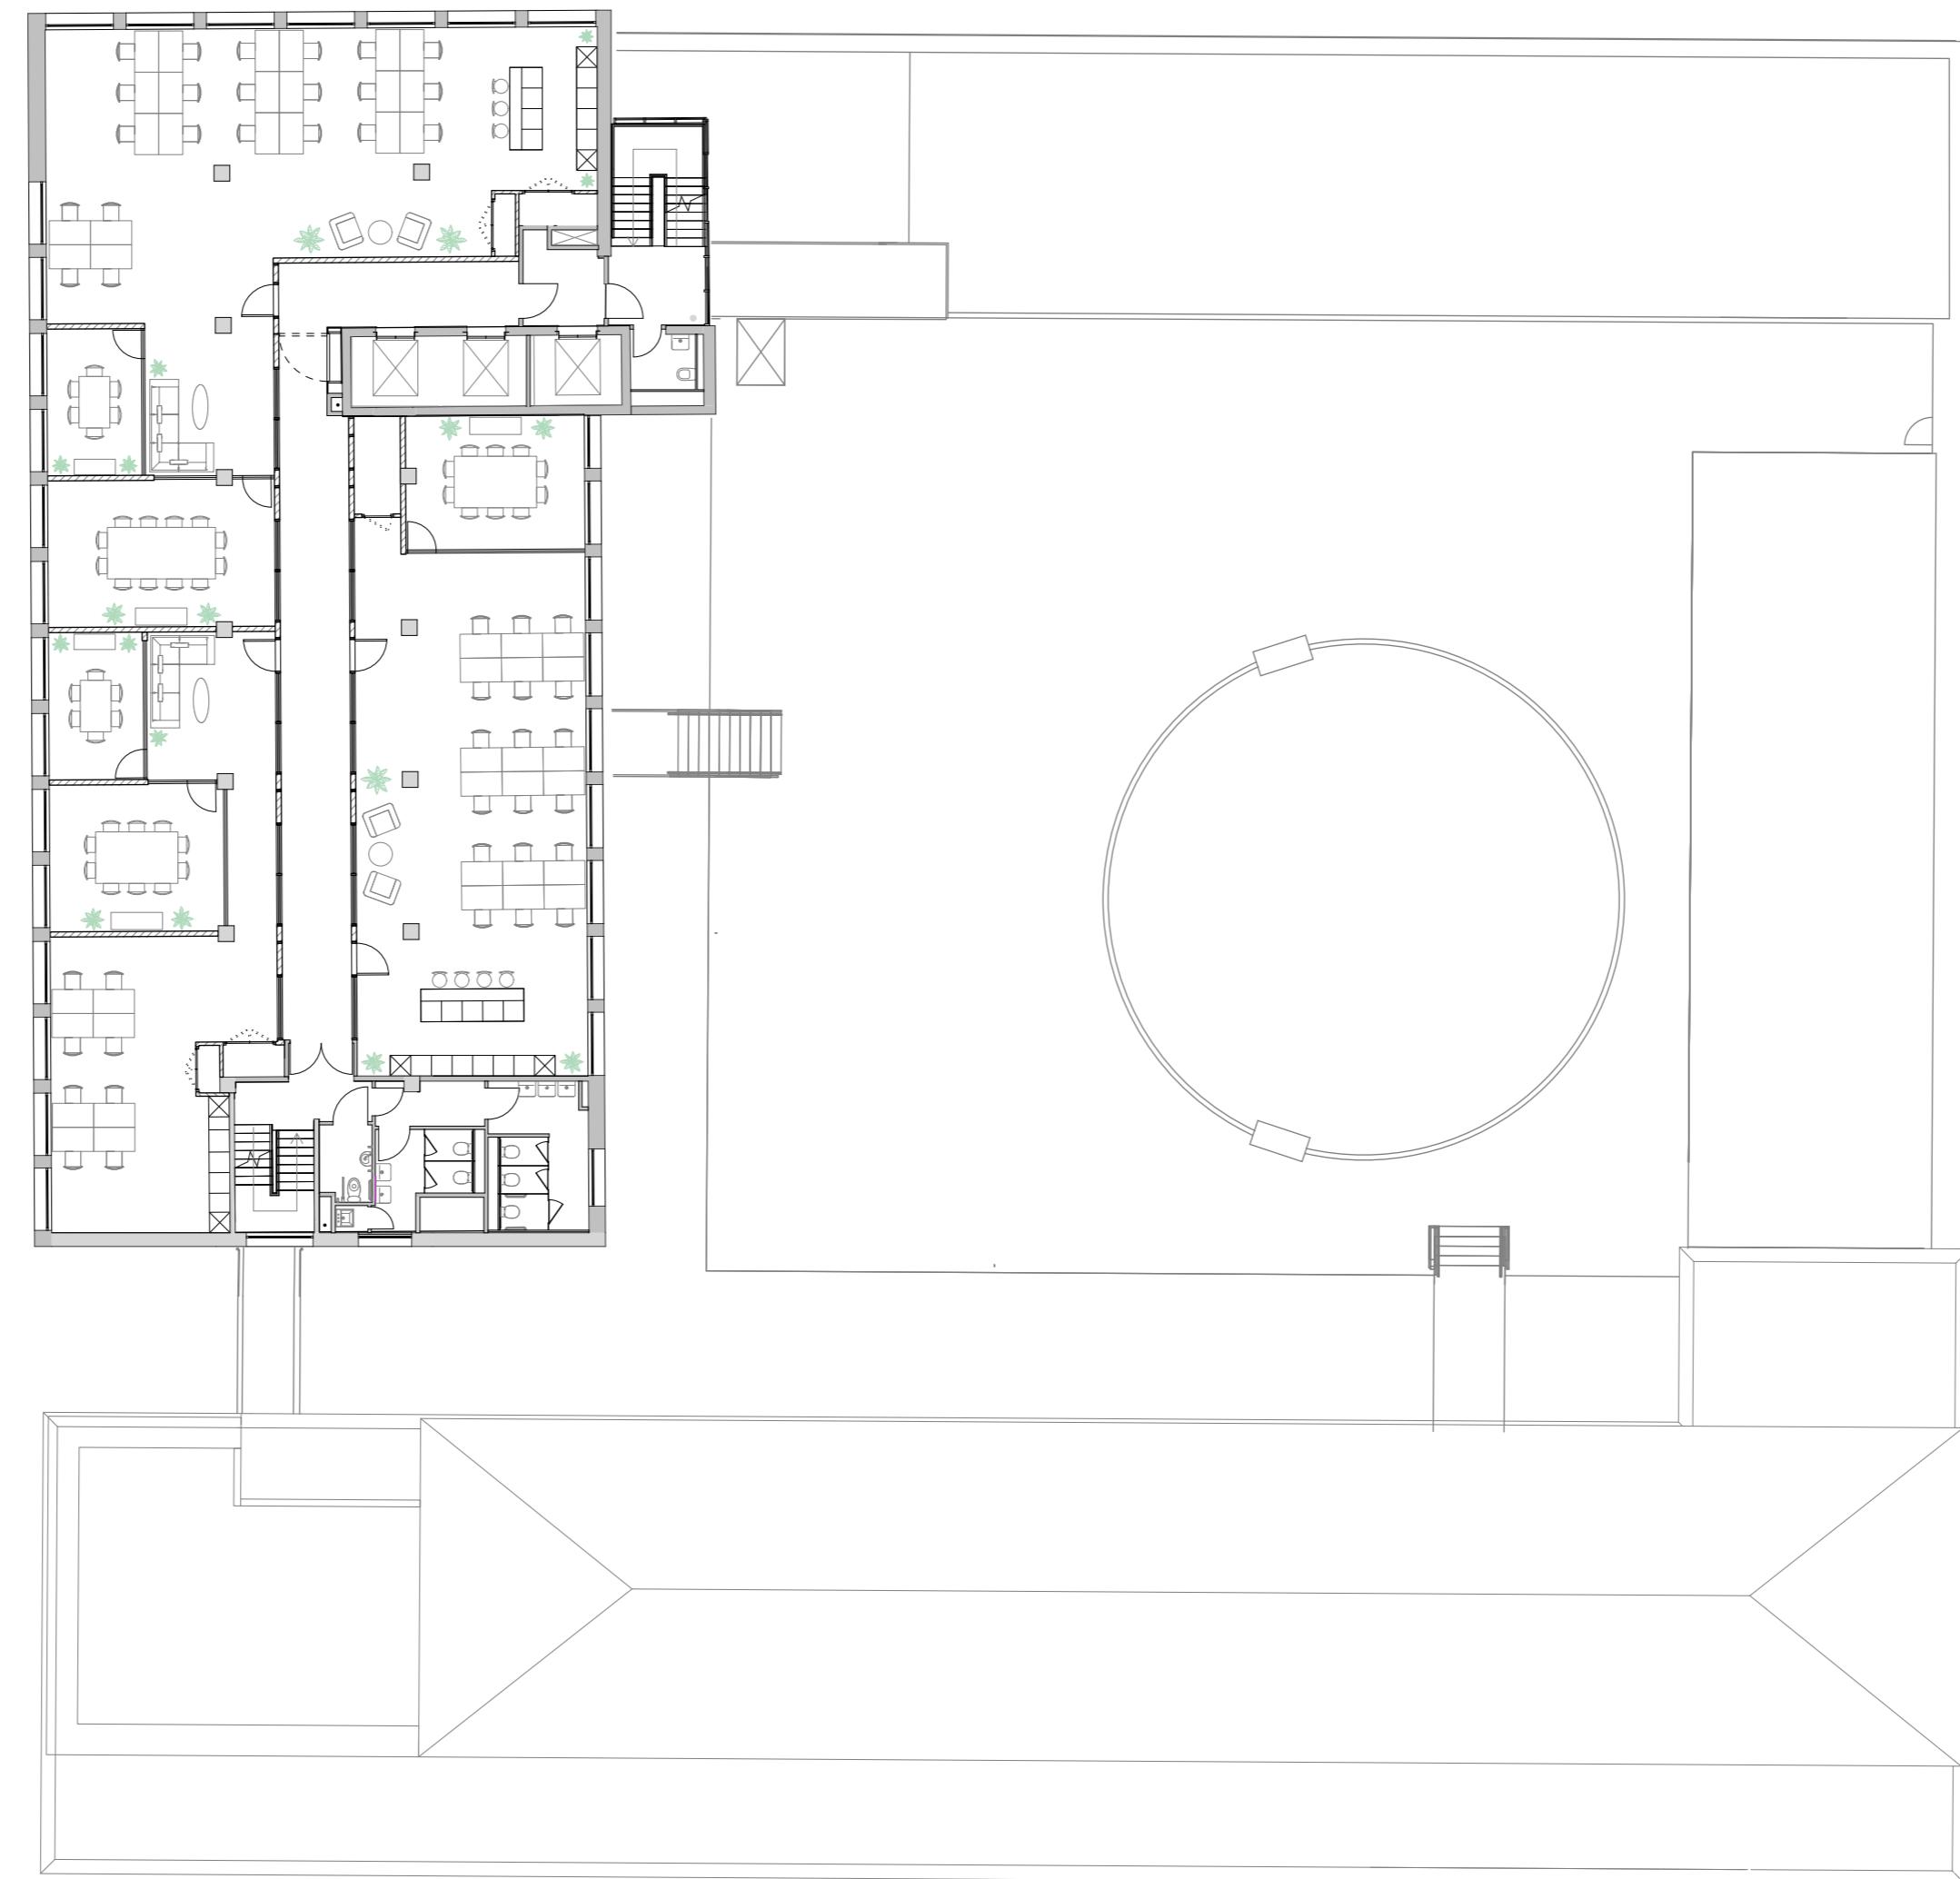


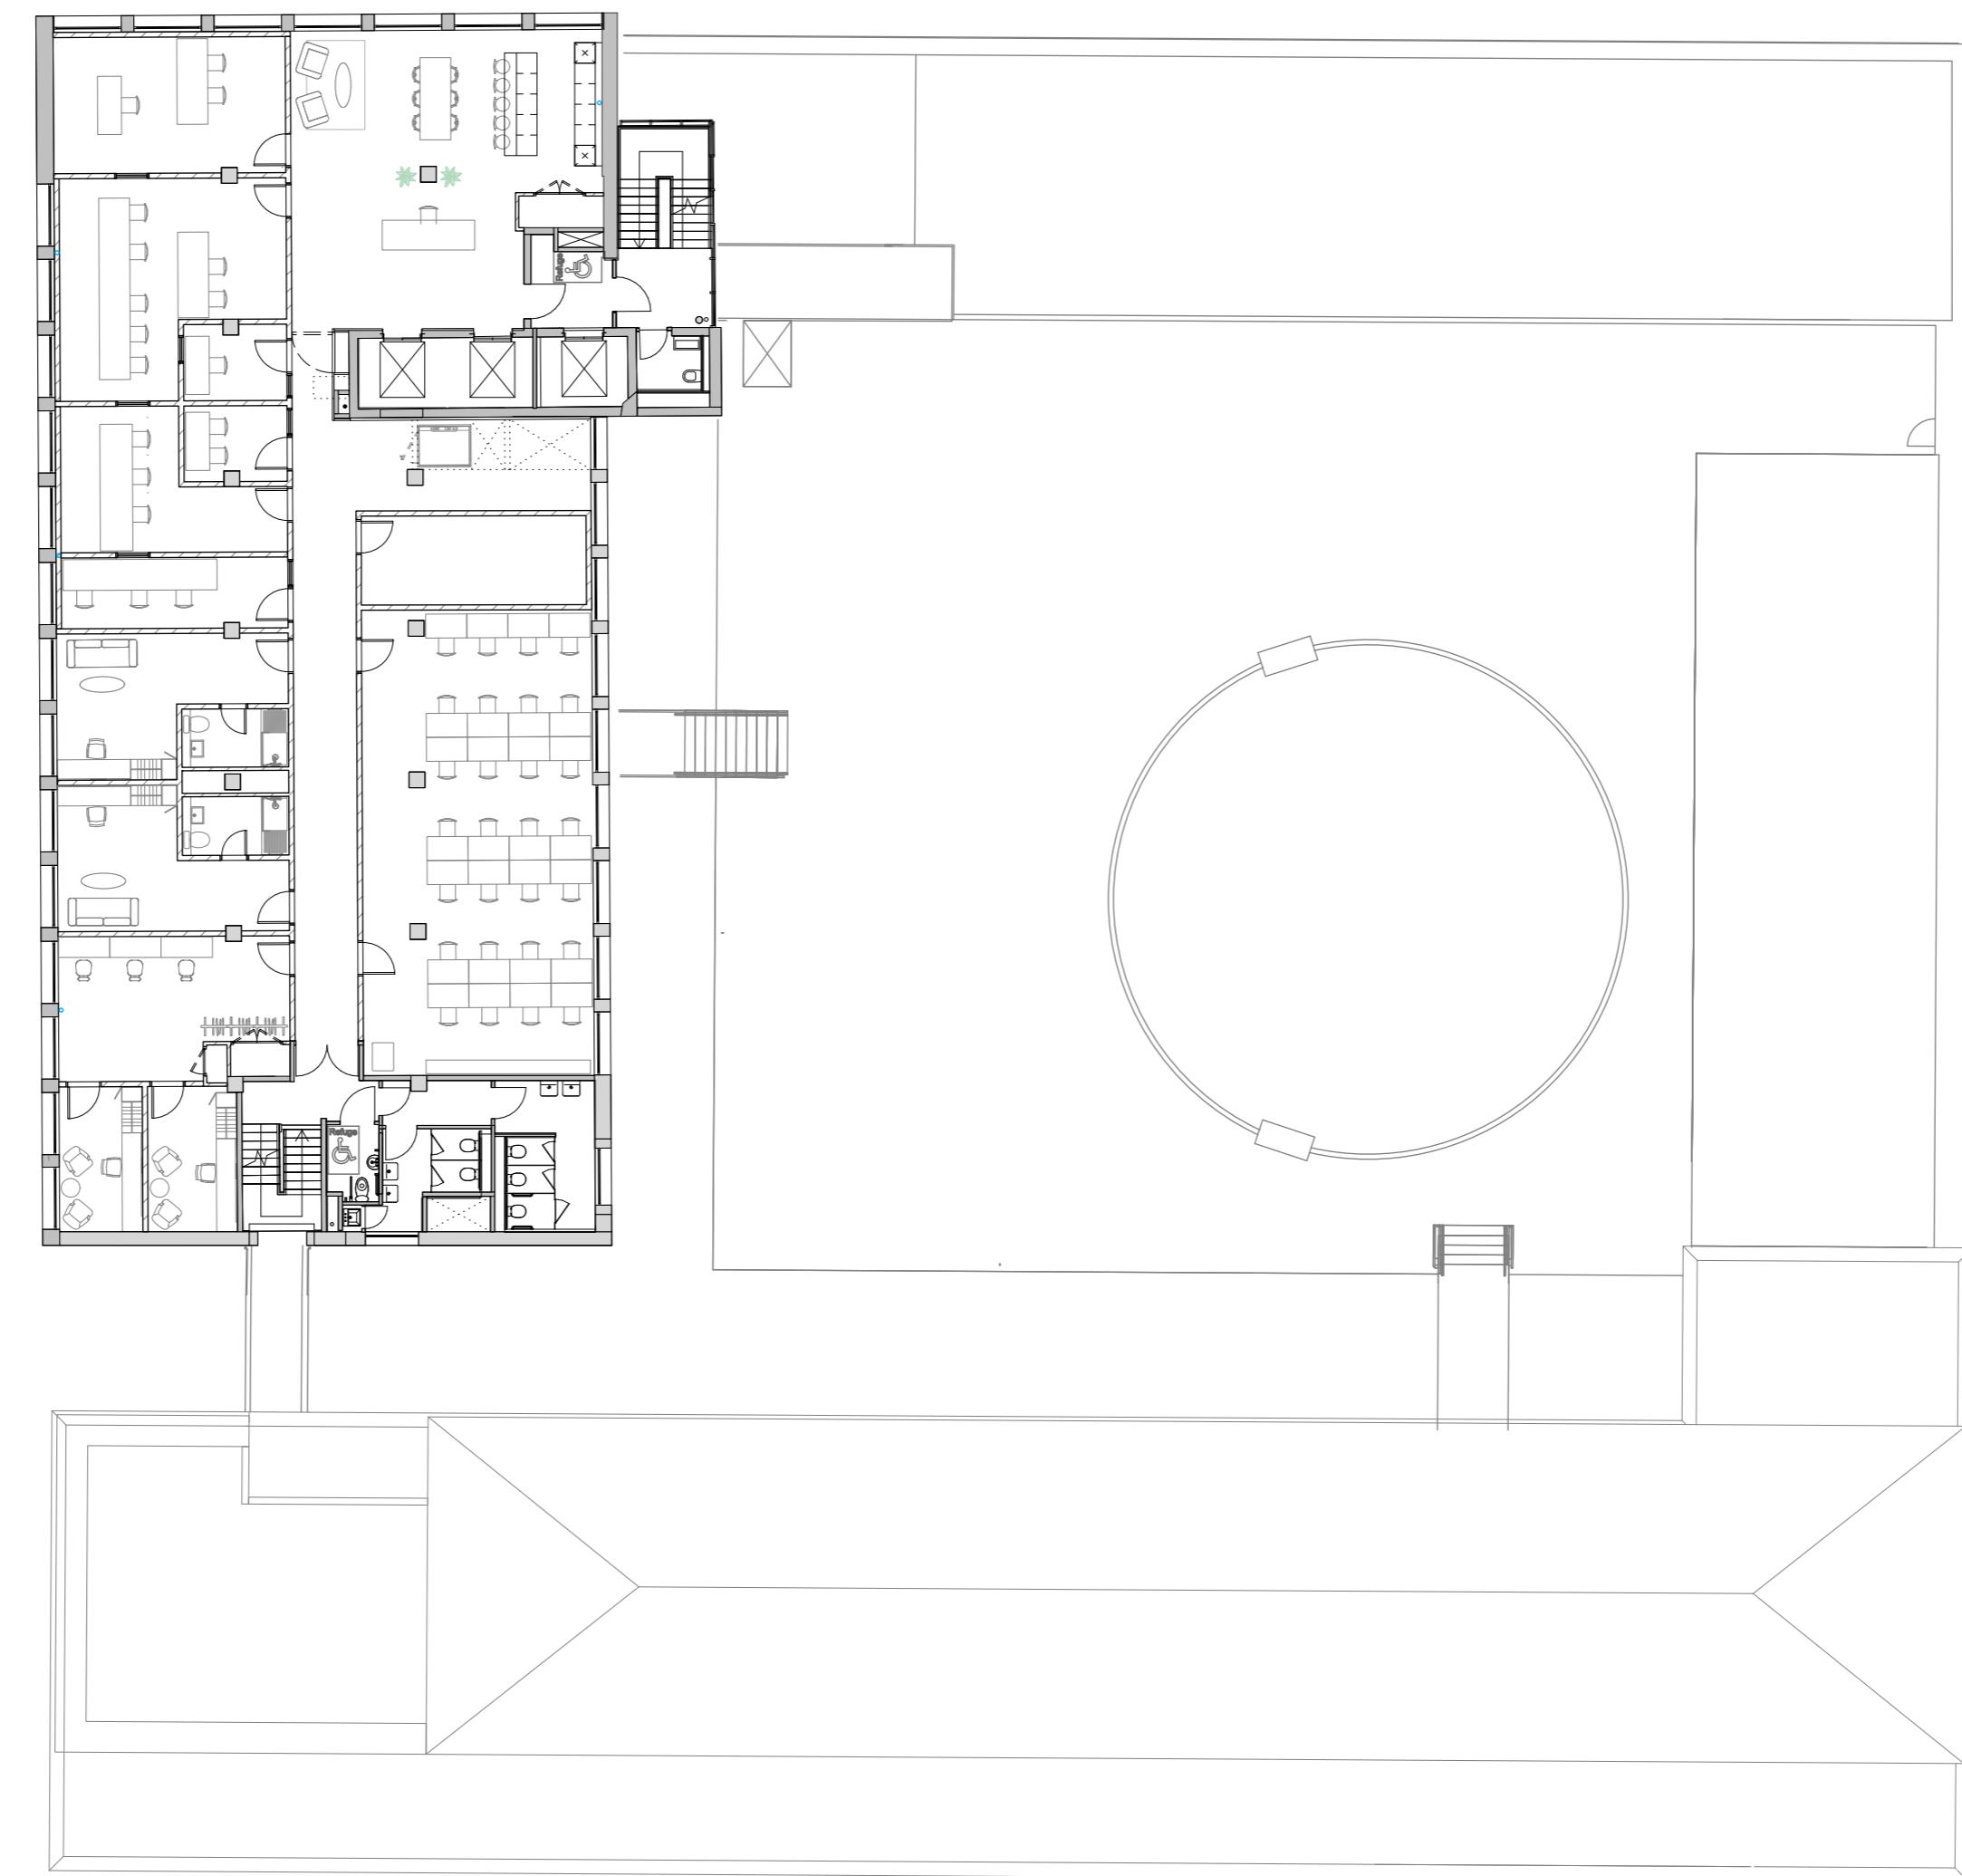

 SKETCH
Tenth Floor Plan
1st July 2022
1:200 at A2

PROJECT

ABC

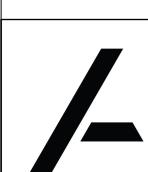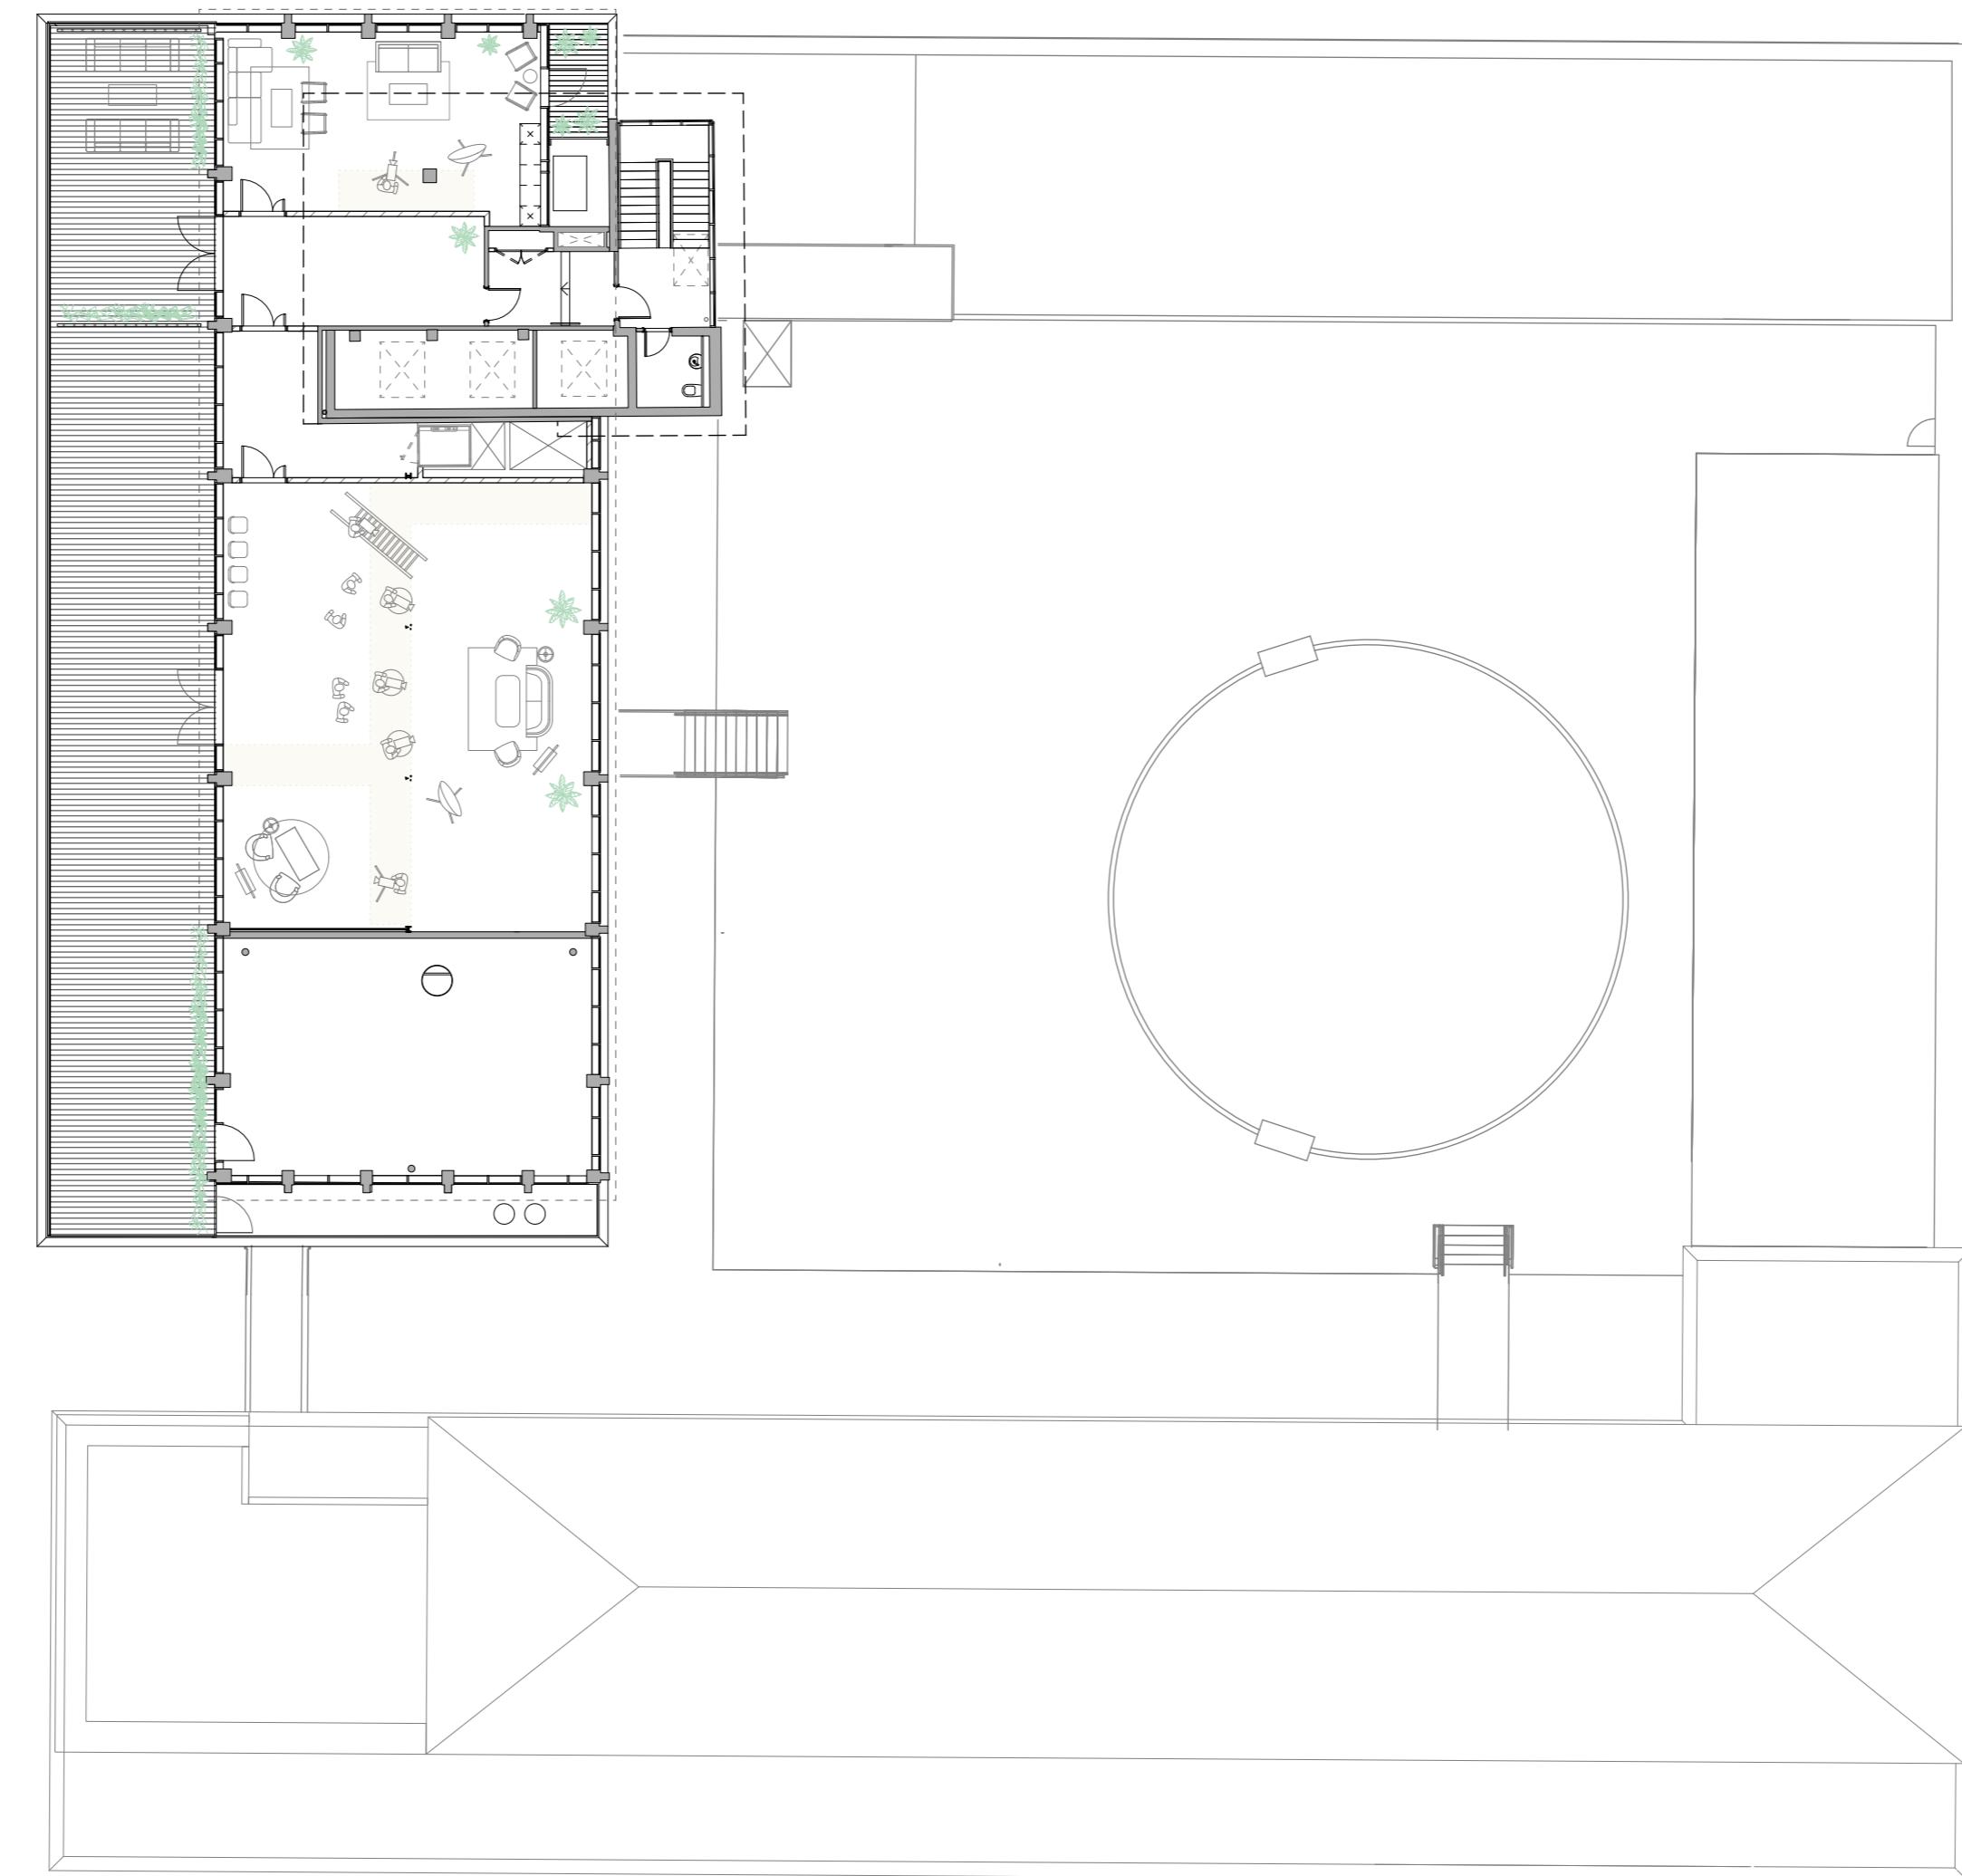

SKETCH
Eleventh Floor Plan

1st July 2022
1:200 at A2

PROJECT